
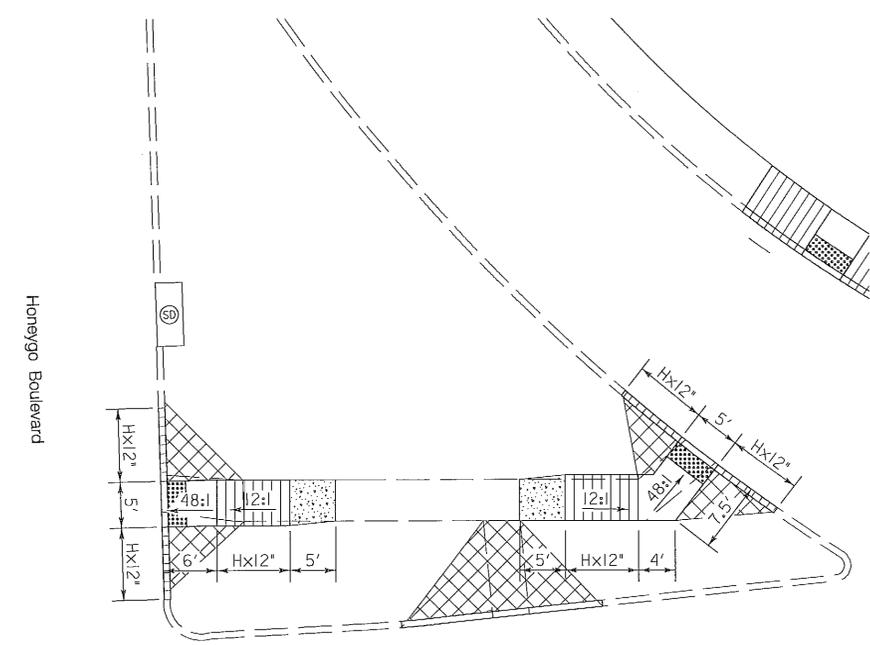


MD 43 AND HONEYGO BLVD - NW CORNER

DIMENSION DIAGRAM

MD 43 AND HONEYGO BLVD - NE CORNER

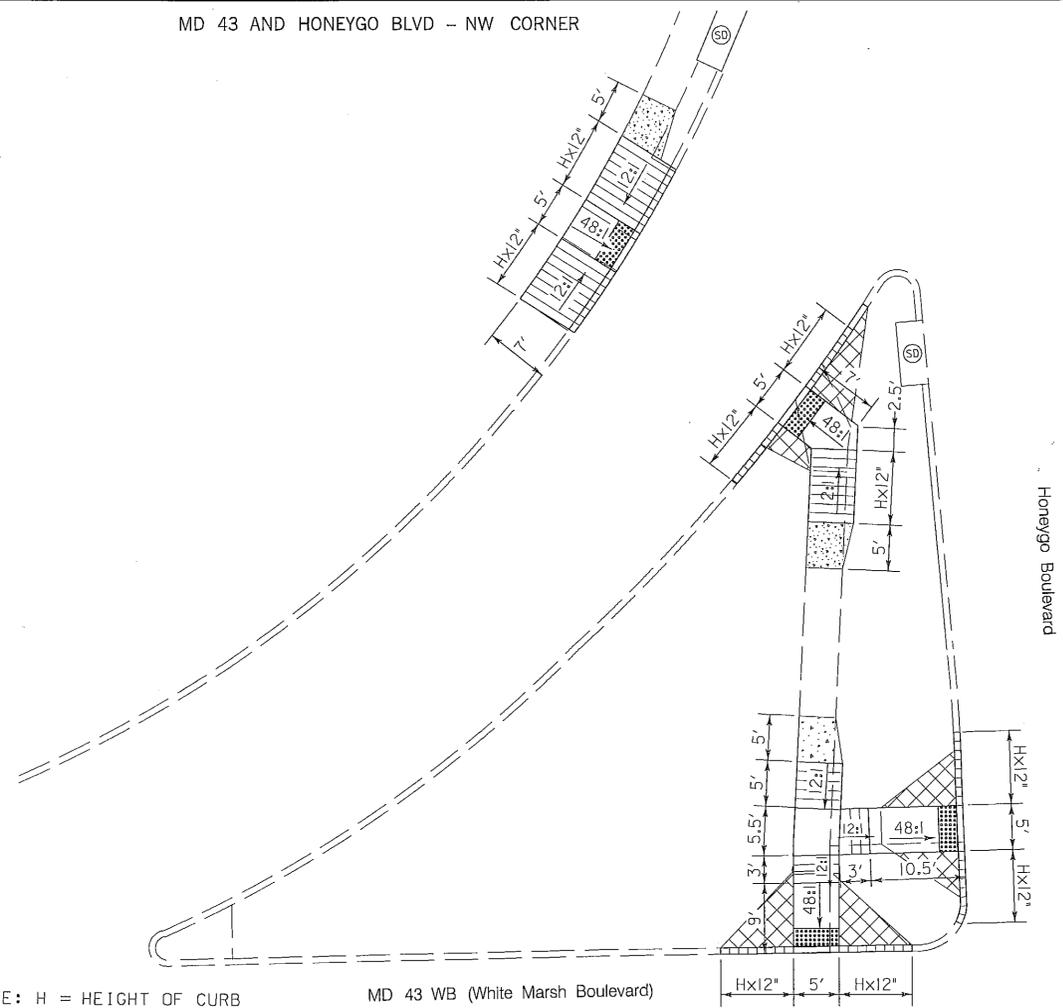

NOTE: H = HEIGHT OF CURB


MD 43 WB (White Marsh Boulevard)

MD 43 WB (White Marsh Boulevard)

TOD NO: XX347-05
SHA NO: BA952A51/B51
MD 43; I-695 to Honeygo Boulevard

NOTE: H = HEIGHT OF CURB

MD 43 AND HONEYGO BLVD - SW CORNER

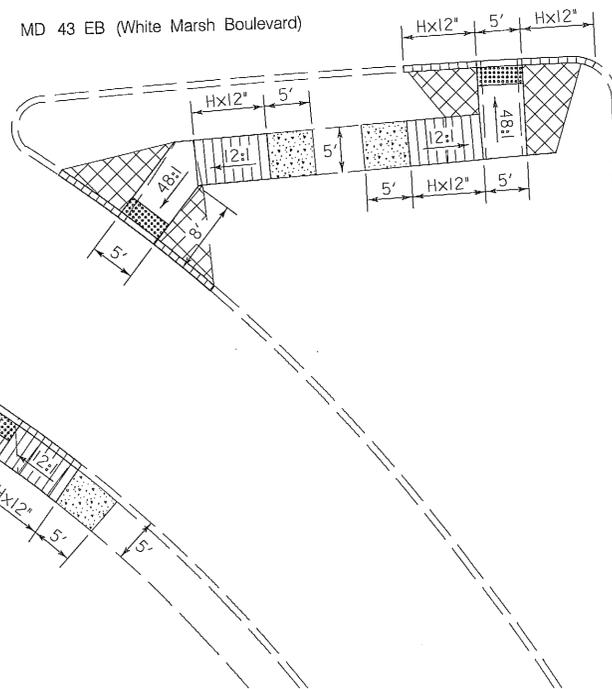

Honeygo Boulevard

NOTE: H = HEIGHT OF CURB

SHA STATE OF MARYLAND
DEPARTMENT OF TRANSPORTATION
STATE HIGHWAY ADMINISTRATION
OFFICE OF TRAFFIC & SAFETY
TRAFFIC ENGINEERING DESIGN DIVISION
MD 43 (White Marsh Boulevard) and Honeygo Boulevard
White Marsh, MD

GENERAL INFORMATION SHEET

SCALE	1" = 10'	ADVERTISED DATE	12/10/2010	CONTRACT NO.	XX3475195
DESIGNED BY	S. Bloss	COUNTY	Baltimore		
DRAWN BY	S. Bloss	LOGMILE	Q3004300.00		
CHECKED BY	N. Leary	TIMS NO.	K348		
F.A.P. NO.		TOD NO.			
TS NO.	2512 B	DRAWING	TSP-3	OF	4
SHEET NO.	3	OF	4		

WR&A
WHITMAN, REQUARDT & ASSOCIATES, LLP
801 South Caroline Street, Baltimore, Maryland 21231

BY: sbloss