



EQUIPMENT LIST "A, B & C"


A. EQUIPMENT TO BE SUPPLIED BY SHA.

NONE

B. EQUIPMENT TO BE FURNISHED AND/OR INSTALLED BY THE CONTRACTOR.

ITEM NO.	DESCRIPTION	UNIT	QUANTITY
800000	12-PAIR COMMUNICATION CABLE (SELF-SUPPORTING OR JELLY-FILLED/UNDERGROUND)	LF	1360

C. ALL MATERIALS TO BE REMOVED BY THE CONTRACTOR SHALL BECOME THE PROPERTY OF THE CONTRACTOR.

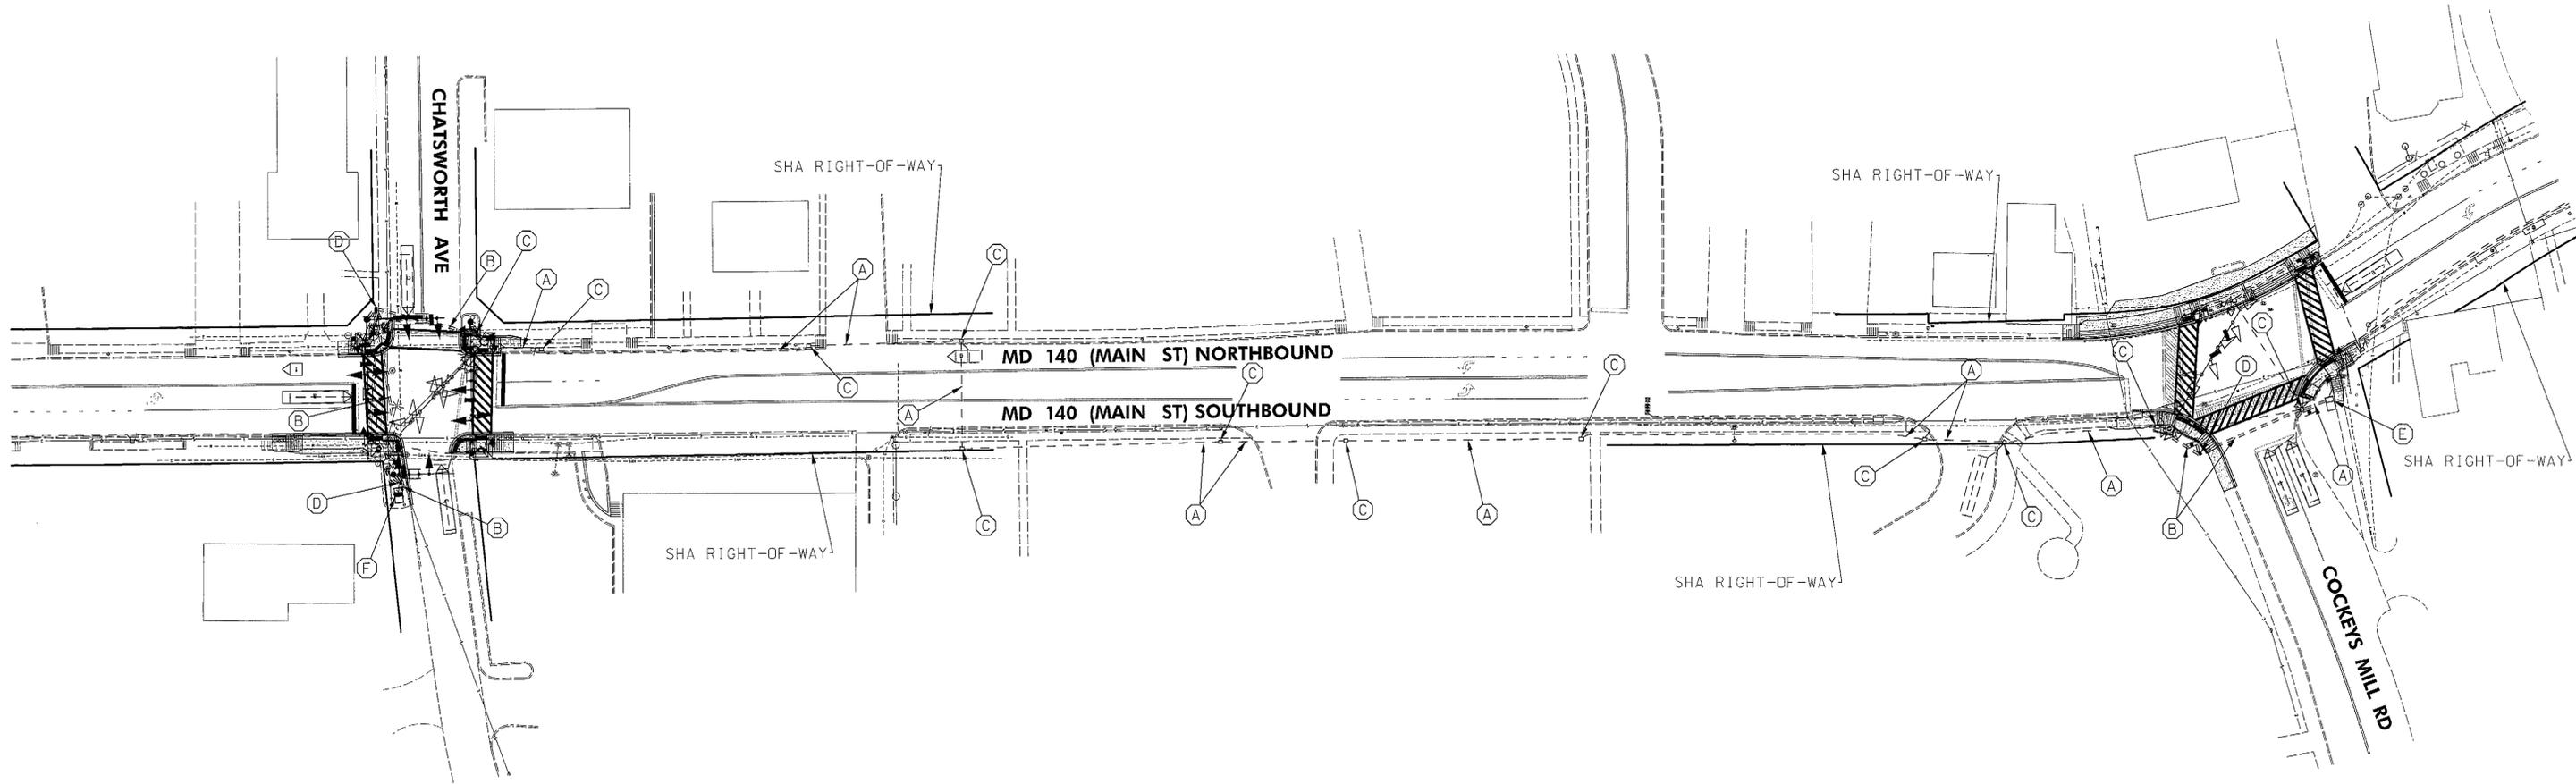

CONSTRUCTION DETAILS

- A. INSTALL 12-PAIR COMMUNICATION CABLE FOR INTERCONNECT IN EXISTING CONDUIT.
- B. INSTALL 12-PAIR COMMUNICATION CABLE FOR INTERCONNECT IN PROPOSED CONDUIT.
- C. USE EXISTING HANDHOLE. COIL 10 FT. OF INTERCONNECT CABLE SLACK IN HANDHOLE.
- D. USE PROPOSED HANDHOLE. COIL 10 FT. OF INTERCONNECT CABLE SLACK IN HANDHOLE.
- E. USE EXISTING CABINET.
- F. USE PROPOSED CABINET.

GEOMETRIC LEGEND

--- EXISTING
 - - - PROPOSED

UTILITY LEGEND

SD STORM DRAIN
 G GAS MAIN
 W WATER MAIN
 S SEWER MAIN
 E ELECTRIC CABLES
 E AERIAL CABLES
 T TELEPHONE CABLES
 F FIBER-OPTIC

BY: WFW

RK&K
Rummel, Klepper & Kahl, LLP
 81 MOSHER STREET | BALTIMORE, MD 21217
 PH: (410) 728-2000 FAX: (410) 728-3100
 Engineers Construction Managers Planners Scientists
 www.rkk.com

REVISIONS	
SCALE 1"=40' DATE FEBRUARY 2013 CONTRACT NO. XY1515185	
DESIGNED BY WFW	COUNTY BALTIMORE
DRAWN BY WFW	LOGMILE 03014009.53-03014009.76
CHECKED BY BJJ	TMS NO. L825
FAP NO.	TOD NO.
TS NO. 37368-1C 822C-1C	DRAWING IC-1 OF 1 SHEET NO. 7 OF 7

SHA STATE OF MARYLAND
 DEPARTMENT OF TRANSPORTATION
 STATE HIGHWAY ADMINISTRATION
 OFFICE OF TRAFFIC & SAFETY
 TRAFFIC ENGINEERING DESIGN DIVISION
**MD 140 (MAIN ST) BETWEEN
 COCKEYS MILL RD AND CHATSWORTH AVE
 REISTERSTOWN, MARYLAND**