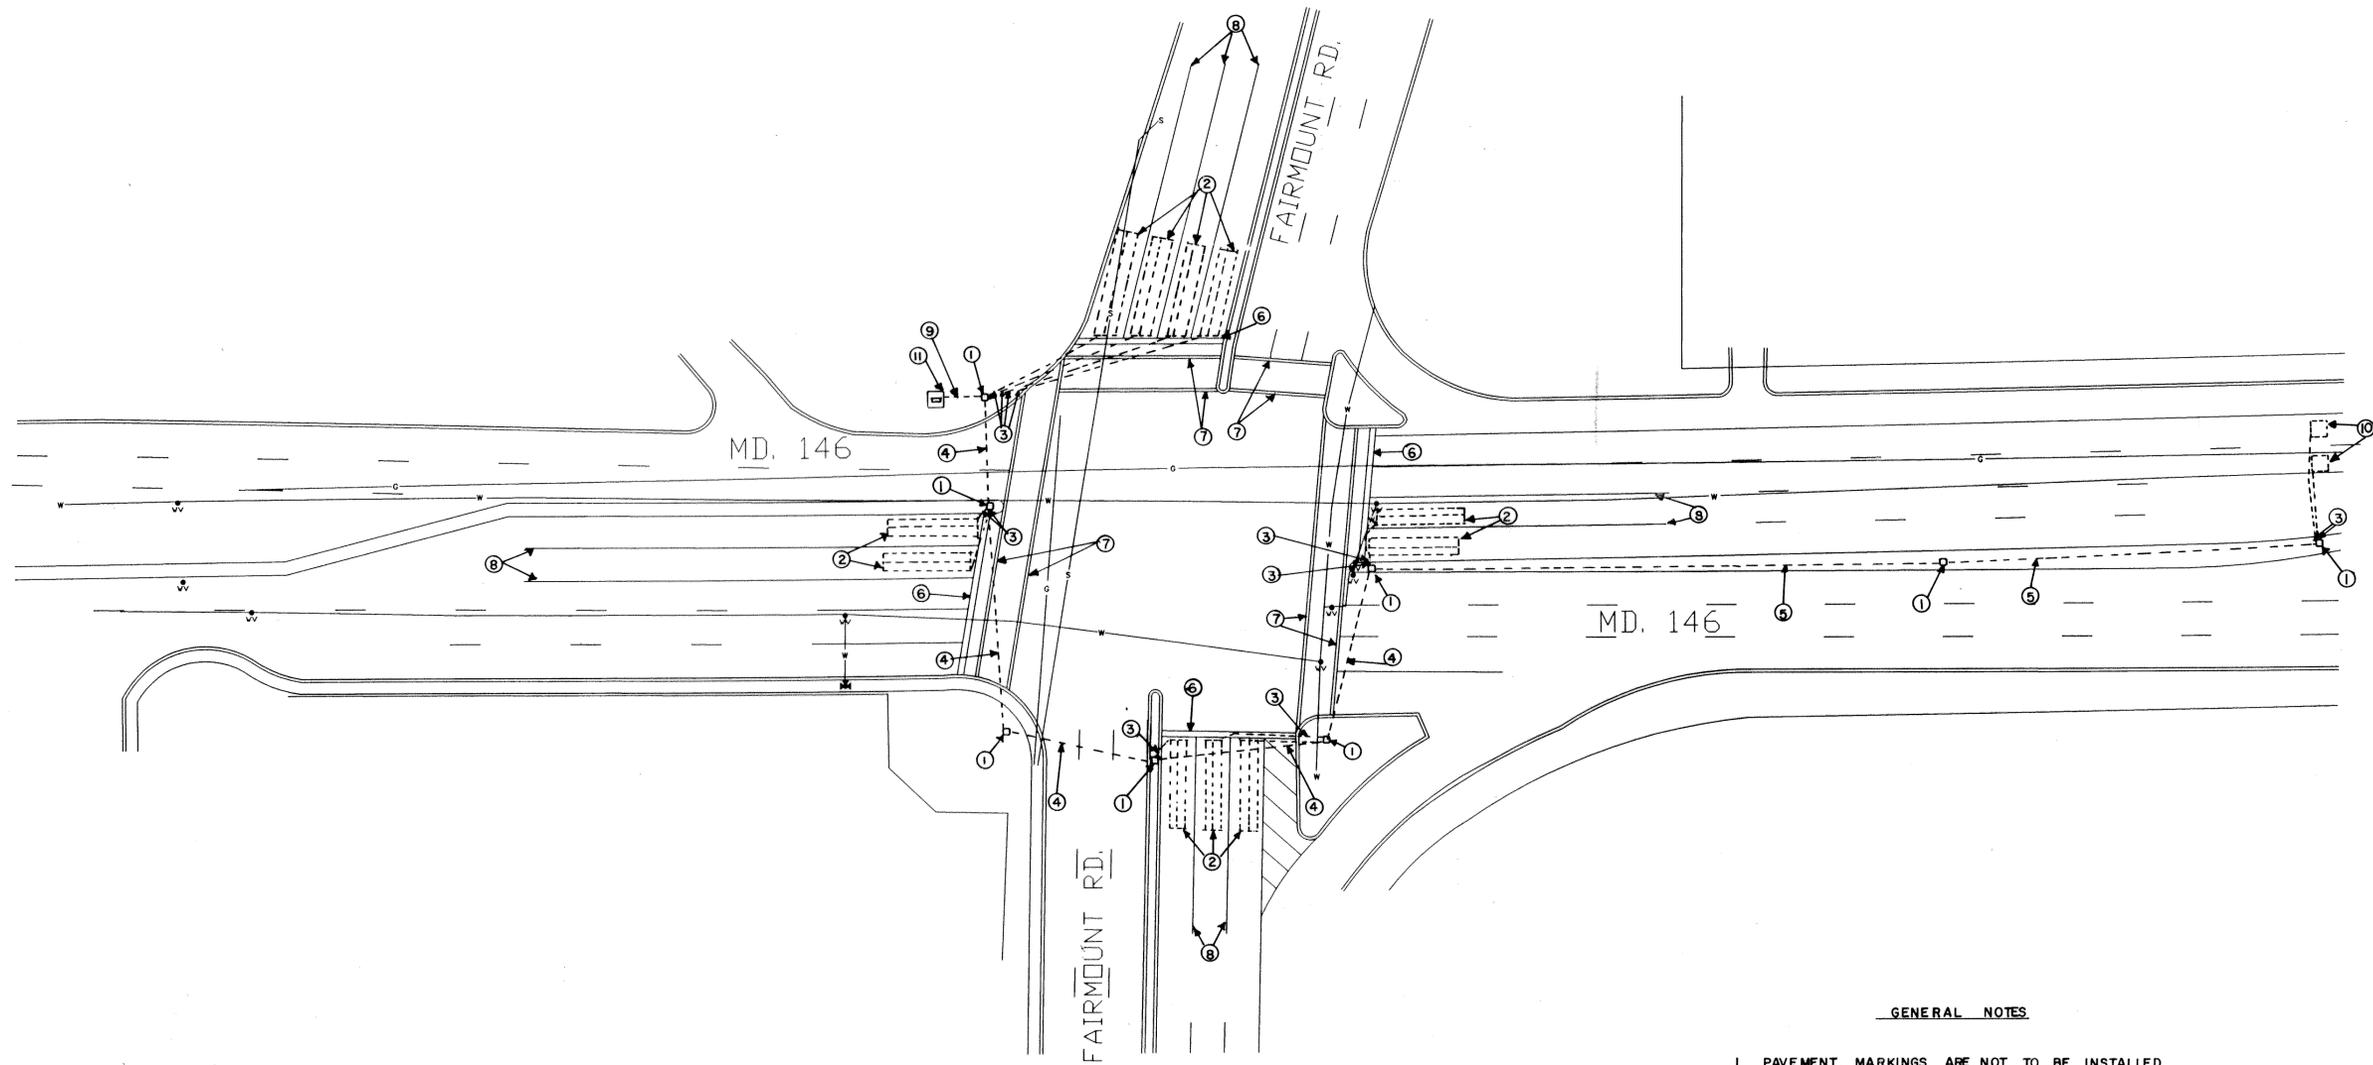


F H WA REGION NO	STATE	FED. AID PROJ. NO	SHEET NO.	TOTAL SHEETS
3	MD.			

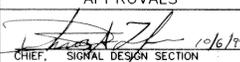
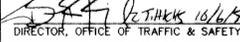


GENERAL NOTES

- PAVEMENT MARKINGS ARE NOT TO BE INSTALLED UNTIL LOOP DETECTORS AND CONDUIT INSTALLATIONS ARE COMPLETED.
- CONTRACTOR SHALL CONFIRM THE LOCATION OF ALL PROPOSED GEOMETRICS PRIOR TO THE INSTALLING THE SIGNAL EQUIPMENT.

UTILITY LEGEND

- G — GAS MAIN
- W — WATER MAIN
- S — SEWER MAIN
- E — ELECTRIC CABLES
- A — AERIAL CABLES
- T — TELEPHONE CABLES

REVISIONS 		APPROVALS  CHIEF, SIGNAL DESIGN SECTION  ASST. DISTRICT ENGINEER, TRAFFIC  DIRECTOR, OFFICE OF TRAFFIC & SAFETY		MDOT — STATE HIGHWAY ADMINISTRATION <i>Office of Traffic & Safety</i> TRAFFIC ENGINEERING DESIGN DIVISION	
		DRAWN BY: <u>W. Malcolm</u> DES. BY: <u>S. Simmers</u> CHK. BY: _____		MD. 146 & FAIRMOUNT RD. COUNTY: BALTIMORE	
		DATE: <u>10-5-92</u> SCALE: <u>1" = 30'</u>	F.A.P. NO. _____ S.H.A. NO. <u>B-968-501-478</u>	TS/STD. NO. <u>1927</u> SHEET NO. <u>1</u> OF <u>1</u>	

03014600.29