

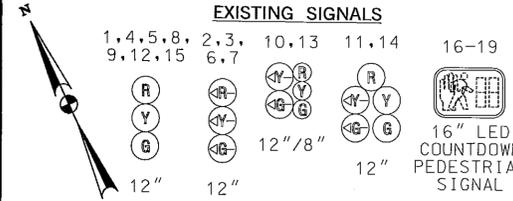
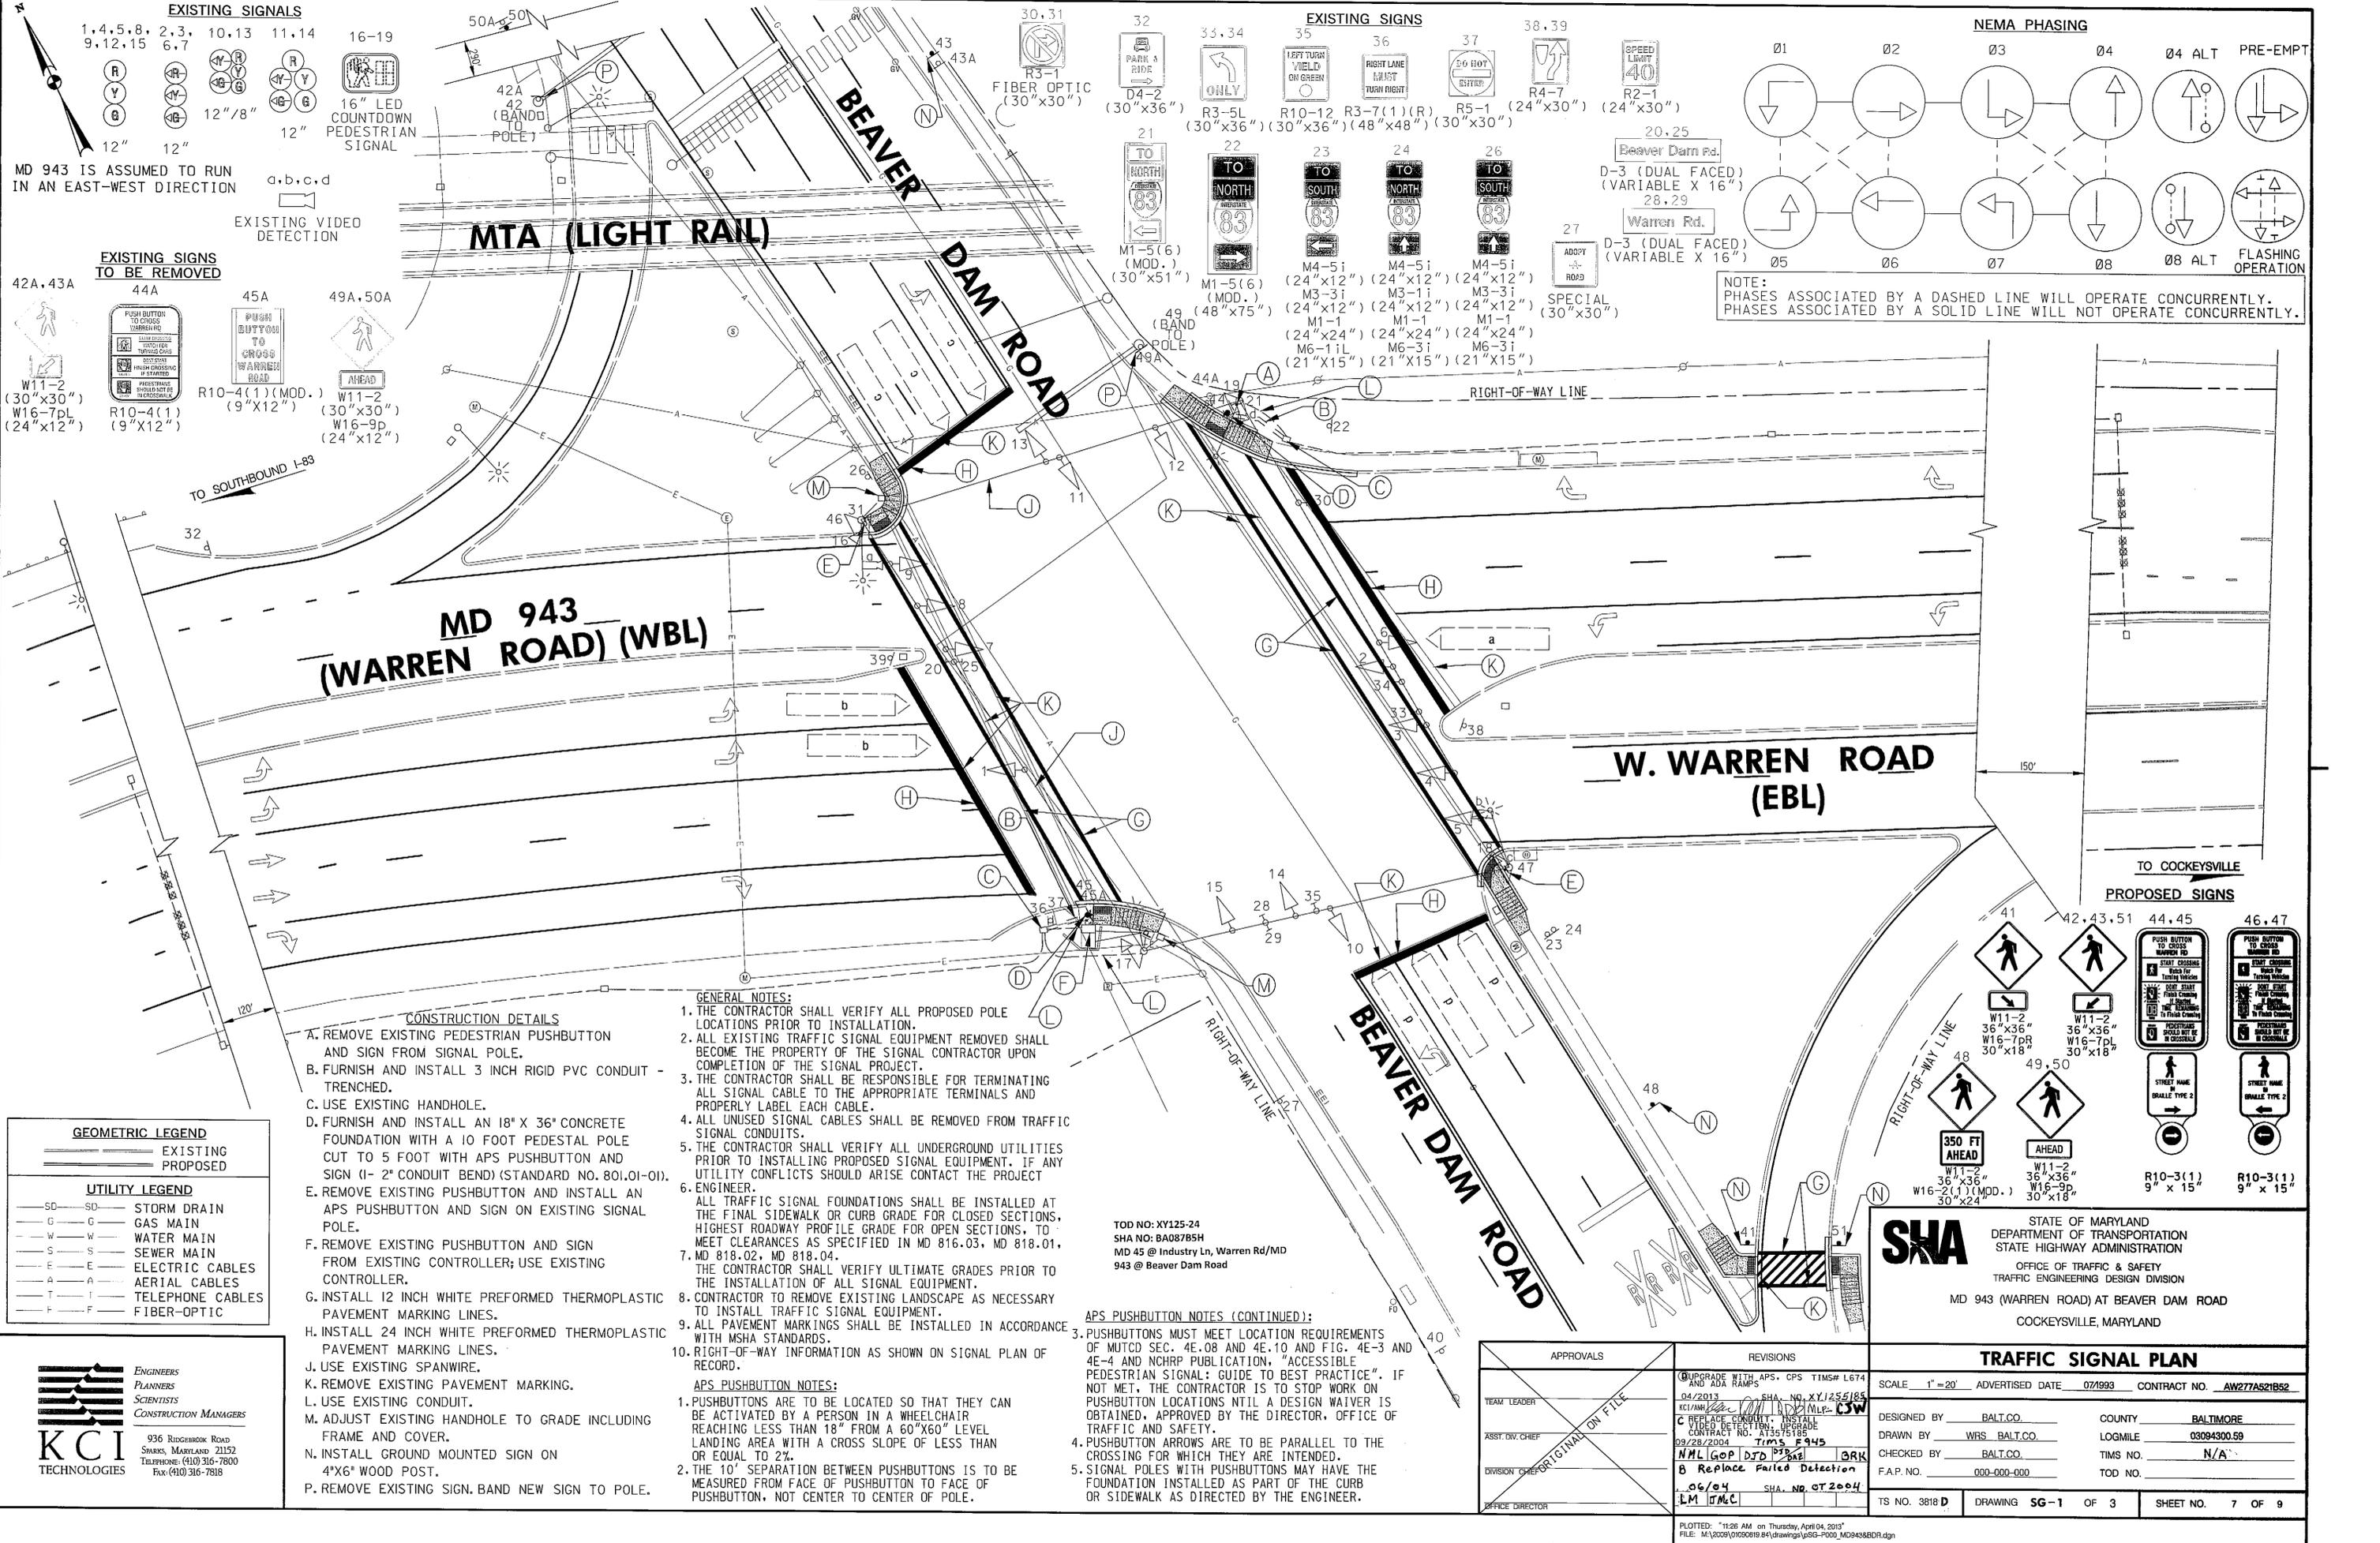
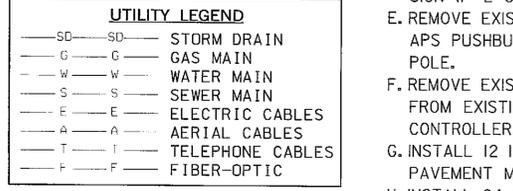
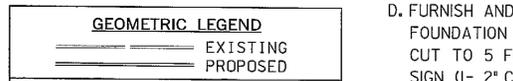
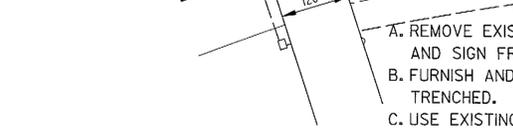


BORDER REV. DATE: MARCH 12, 2008


By: John Borkowski Division: P068 Highway Traff GMA Emp

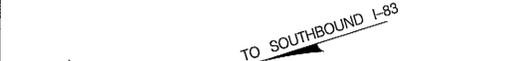



MD 943 IS ASSUMED TO RUN IN AN EAST-WEST DIRECTION

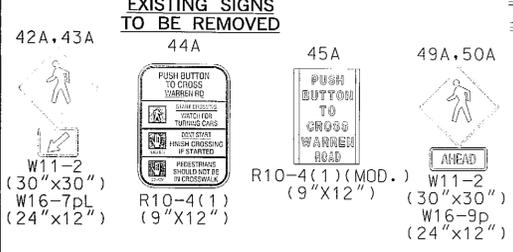

KCI TECHNOLOGIES logo and contact information: 936 RIDGEBROOK ROAD, SPARKS, MARYLAND 21152, TELEPHONE: (410) 316-7800, FAX: (410) 316-7818.

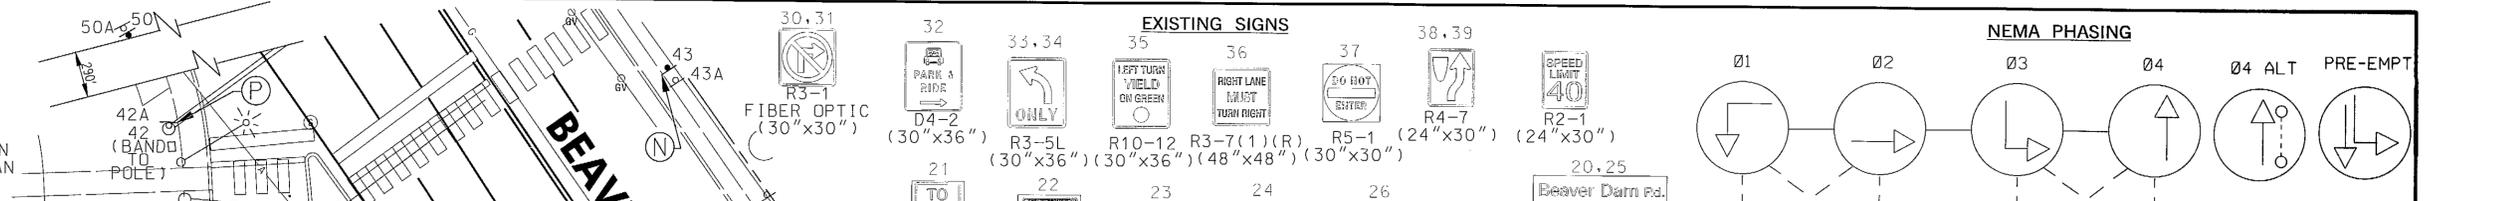

NOTE: PHASES ASSOCIATED BY A DASHED LINE WILL OPERATE CONCURRENTLY. PHASES ASSOCIATED BY A SOLID LINE WILL NOT OPERATE CONCURRENTLY.

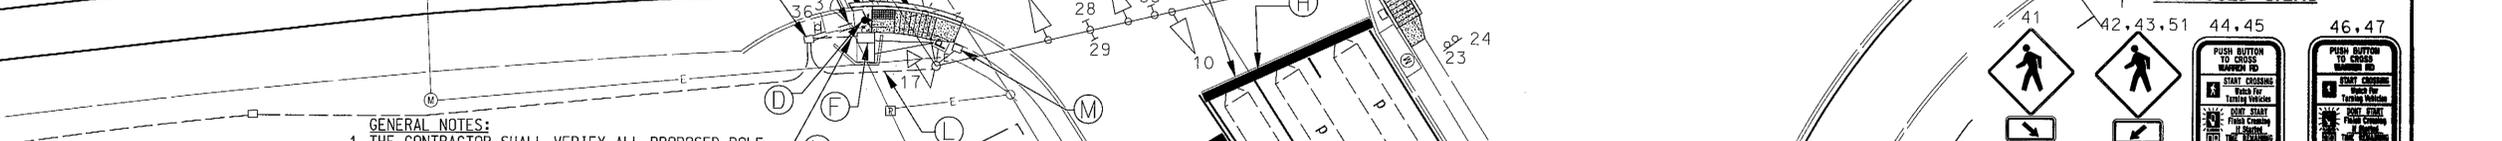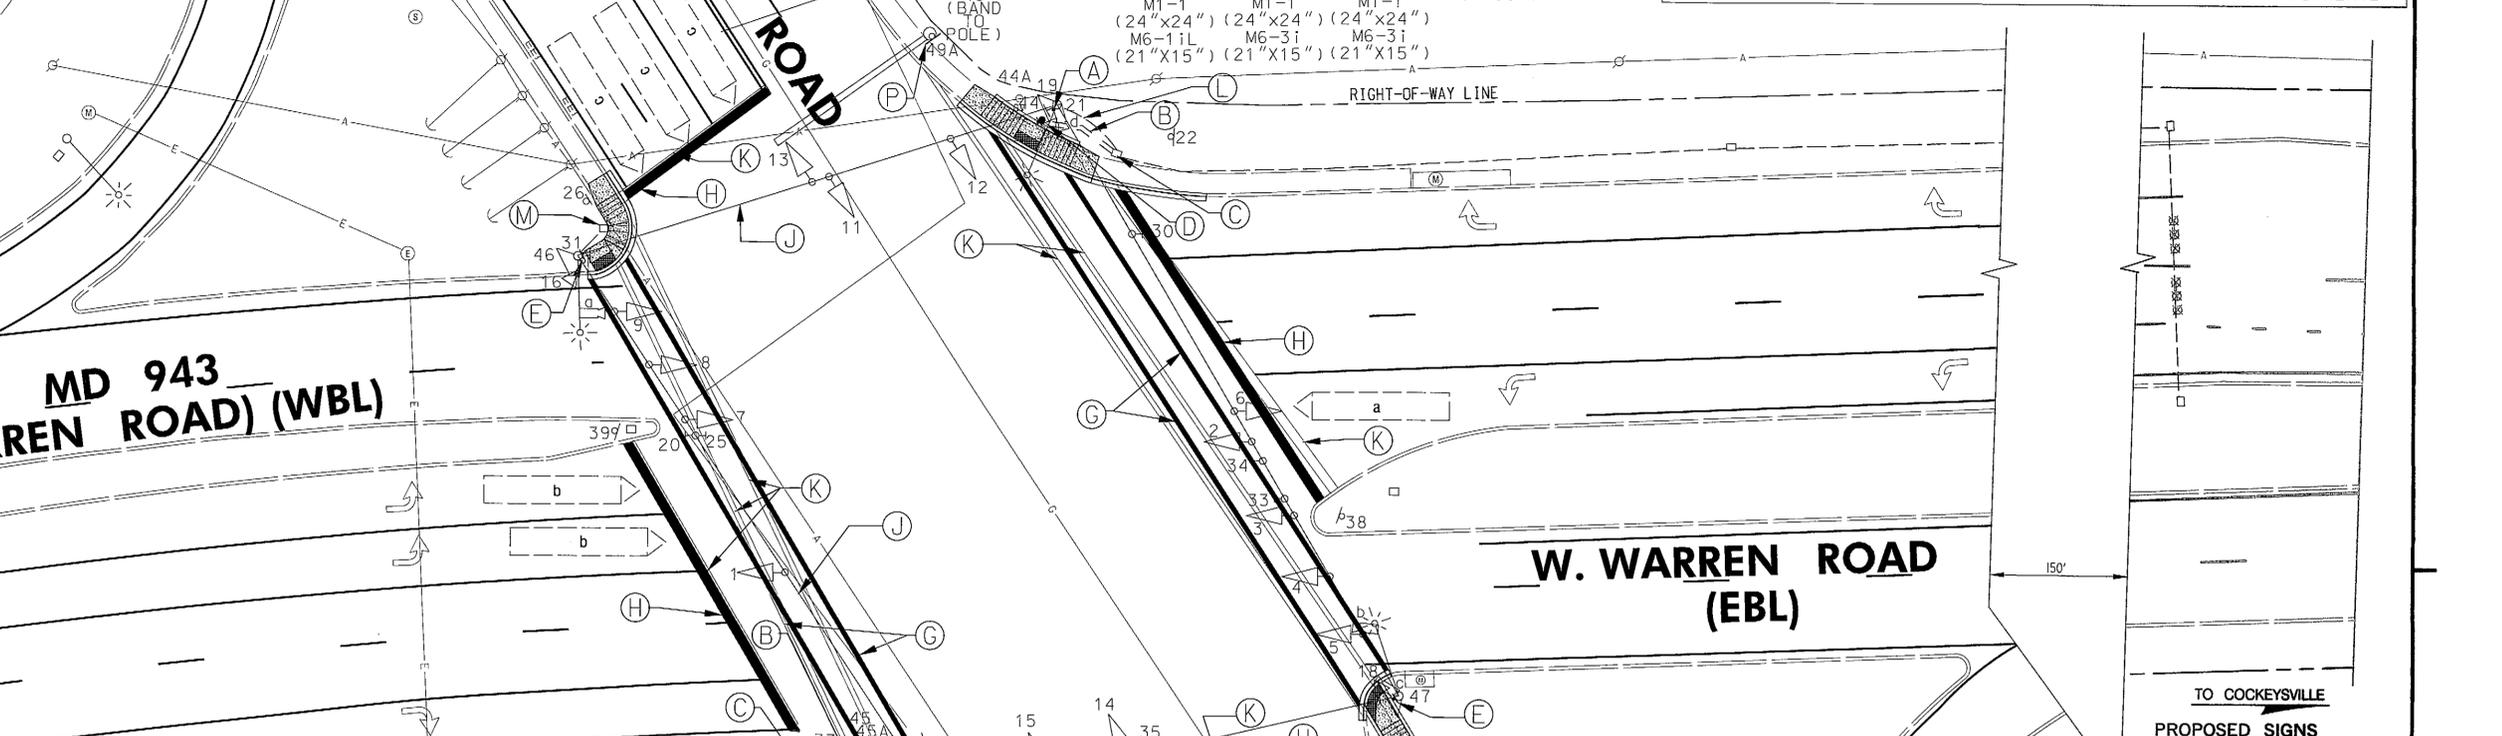

SHA STATE OF MARYLAND DEPARTMENT OF TRANSPORTATION STATE HIGHWAY ADMINISTRATION OFFICE OF TRAFFIC & SAFETY TRAFFIC ENGINEERING DESIGN DIVISION MD 943 (WARREN ROAD) AT BEAVER DAM ROAD COCKEYSVILLE, MARYLAND

APPROVALS, REVISIONS, and TRAFFIC SIGNAL PLAN table. Includes columns for TEAM LEADER, ASST. DIV. CHIEF, DIVISION CHIEF, OFFICE DIRECTOR, and various project details like SCALE, ADVERTISED DATE, CONTRACT NO., DESIGNED BY, DRAWN BY, CHECKED BY, F.A.P. NO., TS NO., DRAWING, OF, SHEET NO.