


GENERAL NOTES


1. REMOVE AND DISPOSE OF ALL UNUSED INTERCONNECT CABLE.
2. THE CONTRACTOR SHALL BE RESPONSIBLE FOR TERMINATING ALL SIGNAL CABLE TO THE APPROPRIATE TERMINALS AND PROPERLY LABEL EACH CABLE.

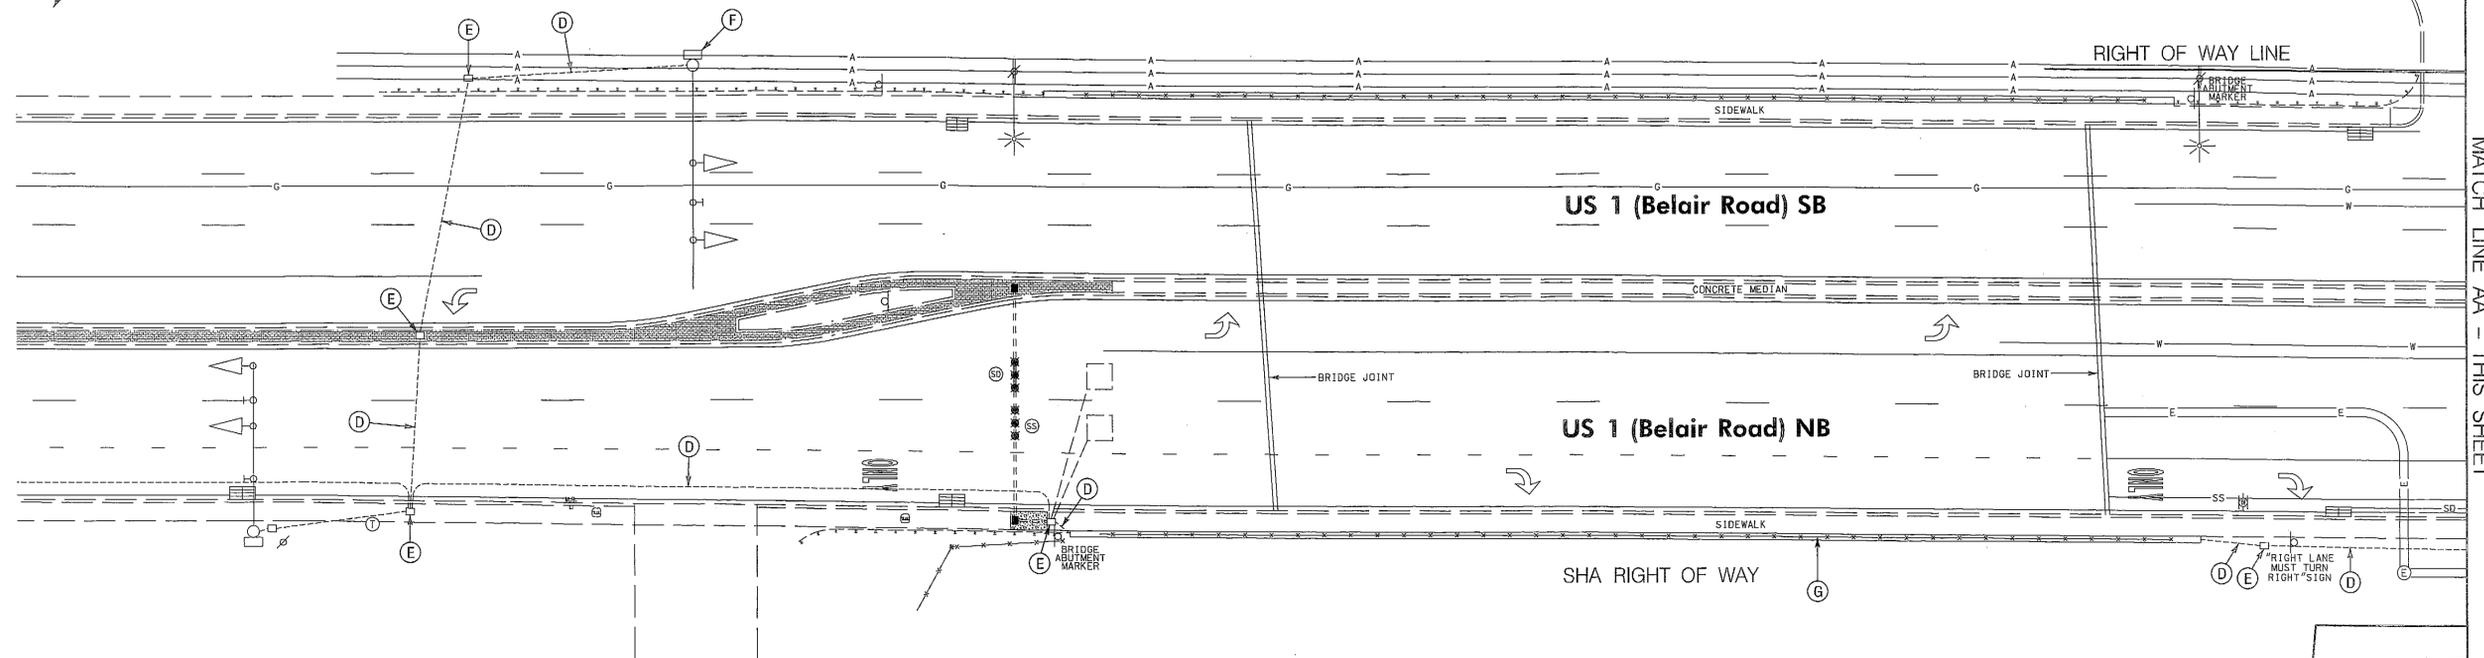

CONSTRUCTION DETAILS

- A. USE PROPOSED CONDUIT. INSTALL 12-PAIR COMMUNICATION CABLE. (SEE SIGNAL PLANS)
- B. USE PROPOSED HANDHOLE. INSTALL 12-PAIR COMMUNICATION CABLE. (SEE SIGNAL PLANS)
- C. USE PROPOSED BASE MOUNTED CABINET AND CONTROLLER. INSTALL 12 PAIR COMMUNICATION CABLE. (SEE SIGNAL PLANS)
- D. USE EXISTING CONDUIT. INSTALL 12-PAIR COMMUNICATION CABLE.
- E. USE EXISTING HANDHOLE. INSTALL 12-PAIR COMMUNICATION CABLE.
- F. USE EXISTING STEEL POLE AND POLE MOUNTED CABINET AND CONTROLLER. INSTALL 12-PAIR COMMUNICATION CABLE. INTERCONNECT CABLE TO BE SPLICED TO EXISTING INTERCONNECT CABLE HEADING SOUTH.
- G. USE EXISTING CONDUIT IN BRIDGE PARAPET. INSTALL 12-PAIR COMMUNICATION CABLE.

TOD NO: XX645-21
 SHA NO: BA93885H
 US 1 @ Wholesale Club Drive

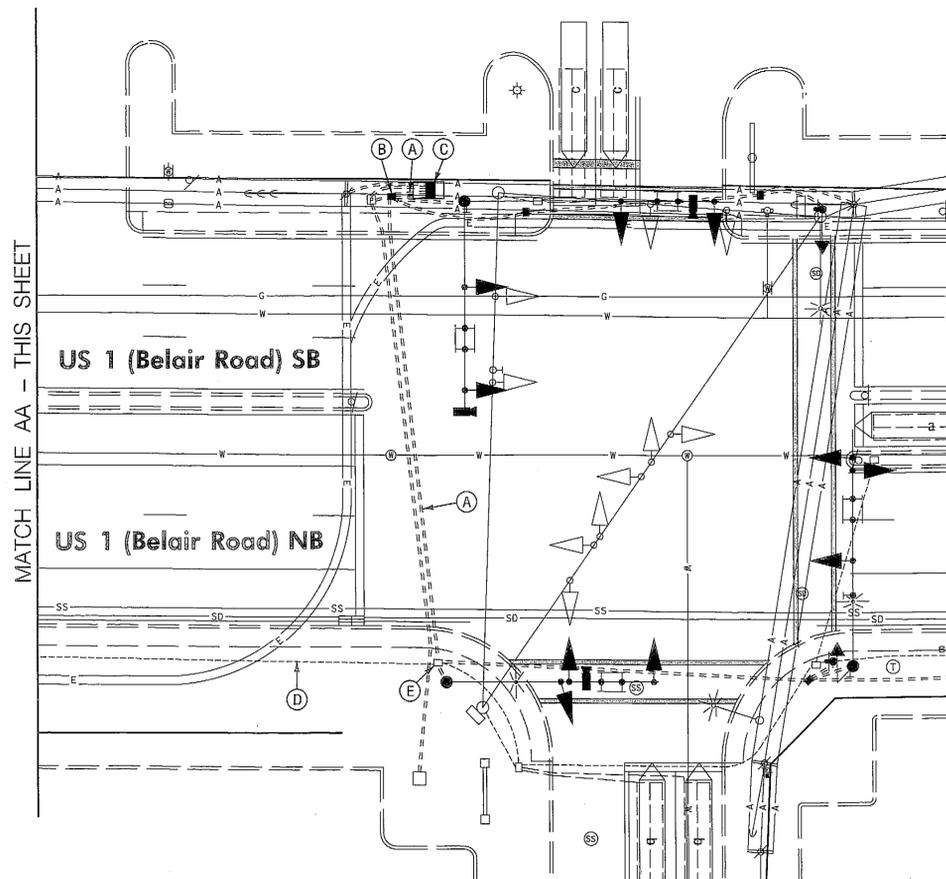

SHA	STATE OF MARYLAND DEPARTMENT OF TRANSPORTATION STATE HIGHWAY ADMINISTRATION	
	OFFICE OF TRAFFIC & SAFETY TRAFFIC ENGINEERING DESIGN DIVISION	
US 1 (Belair Road) and Wholesale Club Drive Perry Hall, MD		
INTERCONNECT PLAN		
SCALE: 1" = 20', ADVERTISED DATE: 6/30/2012 CONTRACT NO.: XX645185		
DESIGNED BY: S. Bloss	COUNTY: Baltimore	
DRAWN BY: S. Bloss	LOGMILE: 03000106.98	
CHECKED BY: N. Jearv	TIMS NO.: K660	
F.A.P. NO.:	TOD NO.:	
TS NO. 3286C	DRAWING TSP-3 OF 5	SHEET NO. 3 OF 5

WR&A
 WHITMAN, REQUARDT
 & ASSOCIATES, LLP
 801 South Caroline Street, Baltimore, Maryland 21231

BY: sbloss

PLOTTED: June 28, 2012
 FILE: N:\31669-181\CADD\p5g-c003_k660.dgn