


PLAN SHEET

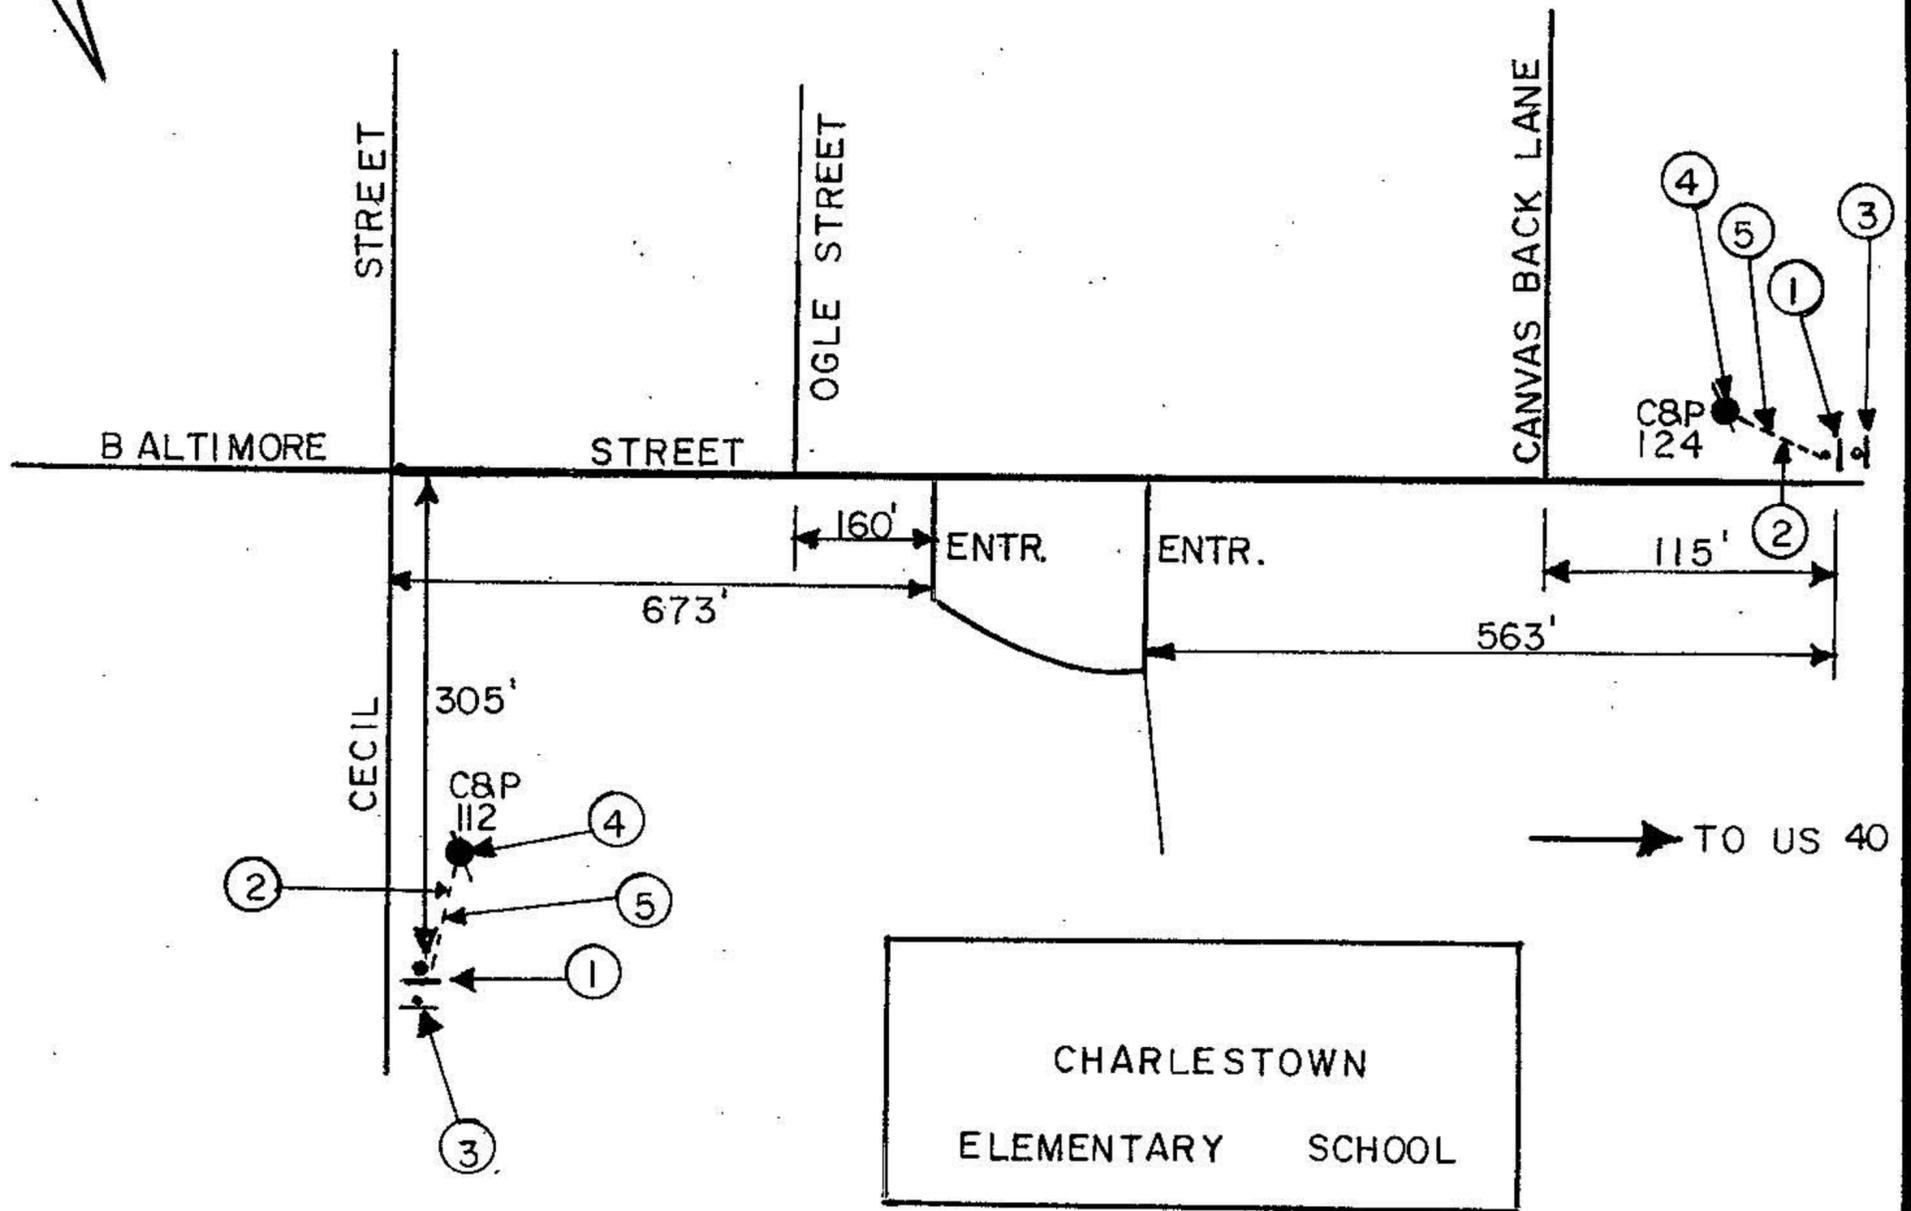

NOTE

- A), NEW PEDESTAL POLES TO BE LOCATED SIX (6) FEET OFF ROADWAY.
- B), ALL PROPOSED EQUIPMENT ON S.H.A. RIGHT-OF-WAY.

T.S. 3455

Maryland Department of Transportation Office of Traffic & Safety Traffic Engineering Design Division		
PLAN SHEET MD. 267 AT CHARLESTOWN ELEM. SCHOOL CECIL COUNTY		
DATE 7-30-94	DRAWN BY G. SIMMERS	CONTRACT NO. 855-07011