


MD 313

DORCHESTER COUNTY

NANTICOKE RIVER

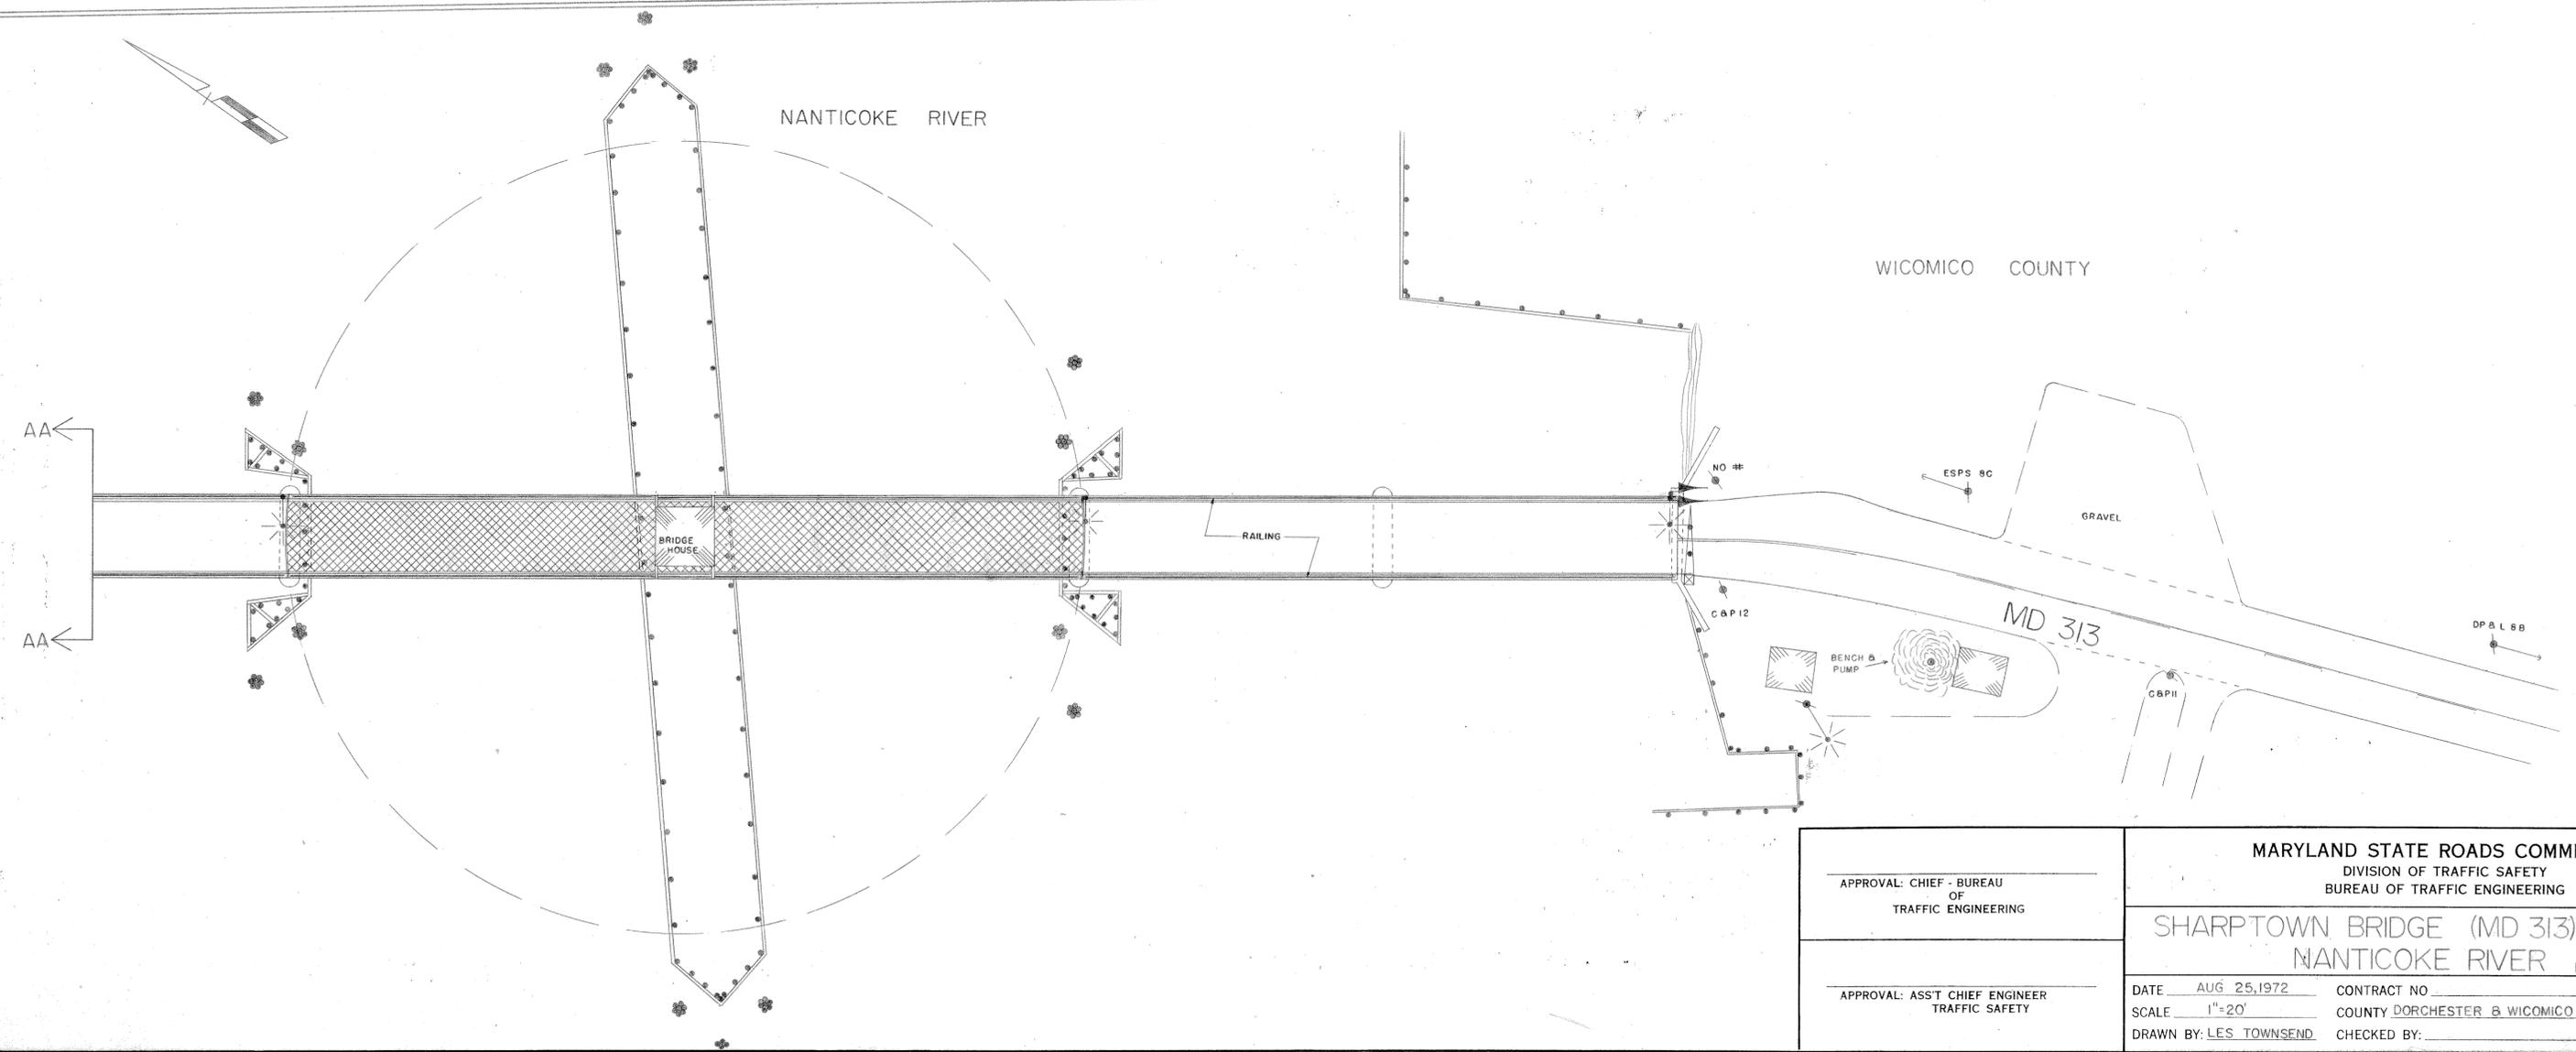

NANTICOKE RIVER

WICOMICO COUNTY

MD 313

NO.	REVISIONS

APPROVAL: CHIEF - BUREAU OF TRAFFIC ENGINEERING

APPROVAL: ASST CHIEF ENGINEER TRAFFIC SAFETY

MARYLAND STATE ROADS COMMISSION
 DIVISION OF TRAFFIC SAFETY
 BUREAU OF TRAFFIC ENGINEERING

SHARPTOWN BRIDGE (MD 313) OVER NANTICOKE RIVER
 BRIDGE NO 22012

DATE AUG 25, 1972 CONTRACT NO. _____
 SCALE 1"=20' COUNTY DORCHESTER & WICOMICO
 DRAWN BY: LES TOWNSEND CHECKED BY: _____

DRAWING NO. TS 741