


MD 140 IS ASSUMED TO RUN  
IN AN EAST-WEST DIRECTION

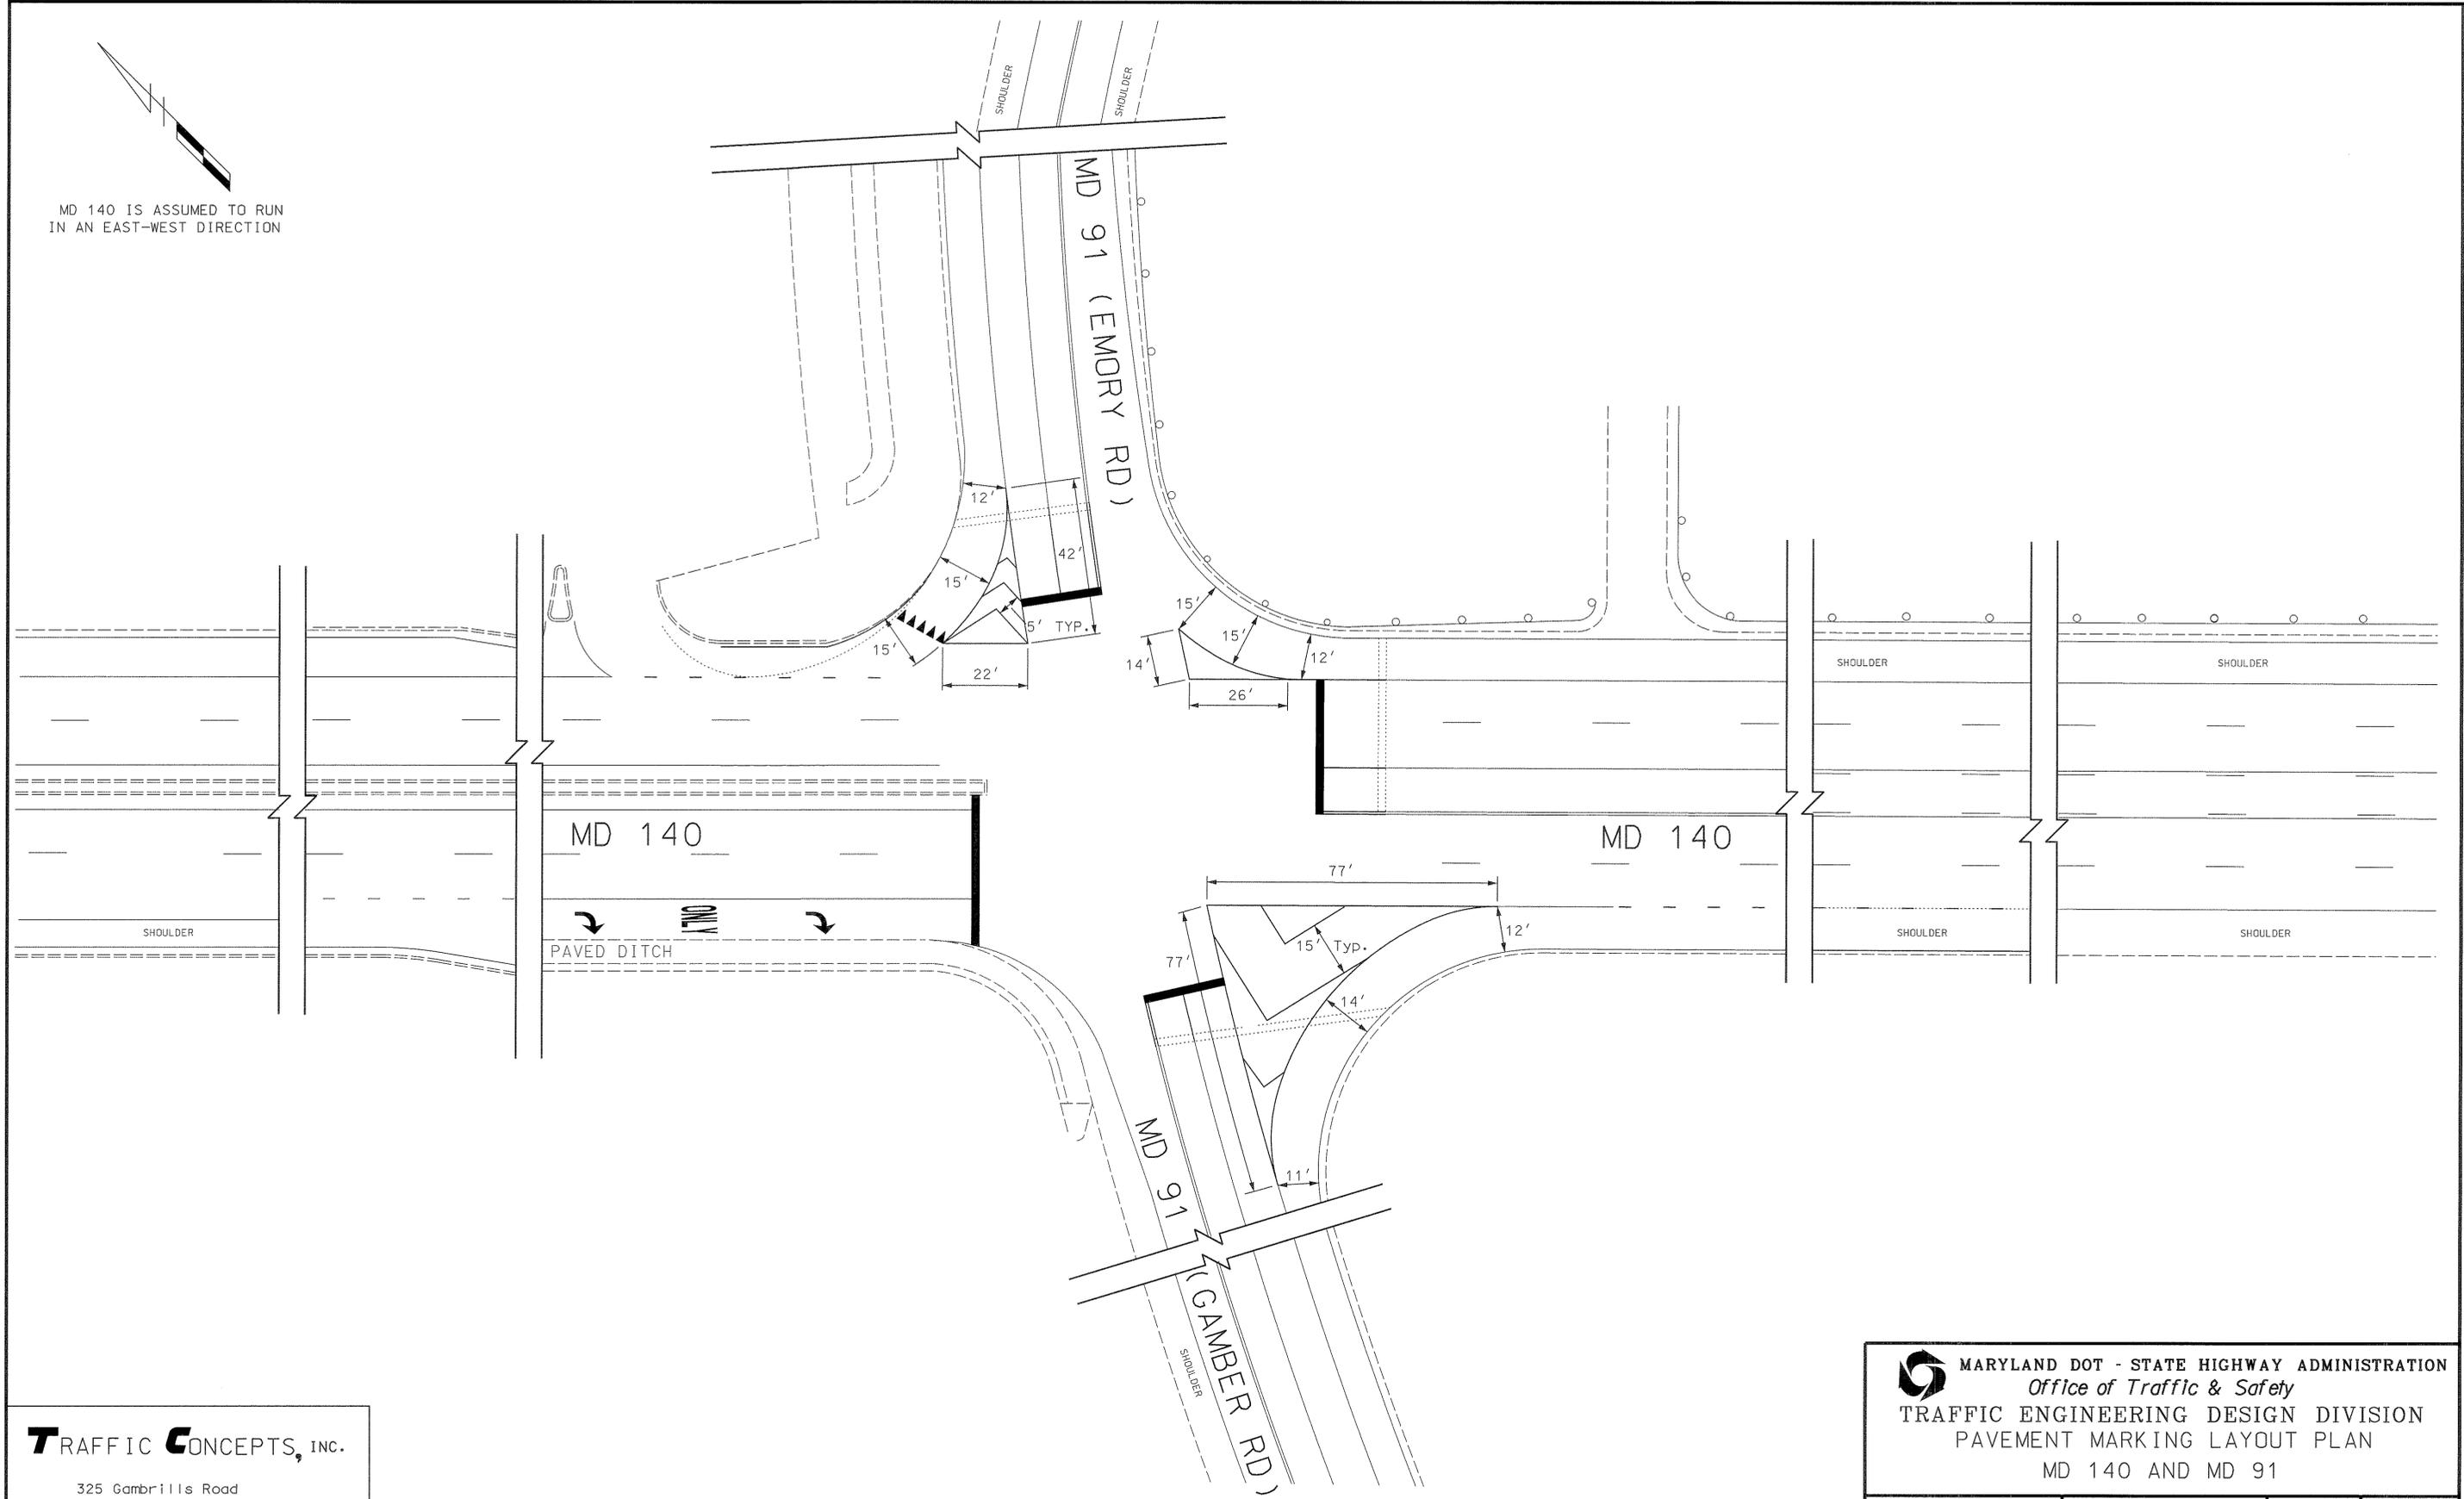

**T**RAFFIC **C**ONCEPTS, INC.  
325 Gambrills Road  
Suite E  
Gambrills, MD 21054  
(410) 923-7101

 <b>MARYLAND DOT - STATE HIGHWAY ADMINISTRATION</b> <i>Office of Traffic &amp; Safety</i>			
<b>TRAFFIC ENGINEERING DESIGN DIVISION</b> <b>PAVEMENT MARKING LAYOUT PLAN</b> <b>MD 140 AND MD 91</b>			
DRAWN BY: T. ZAYDEL CHECKED BY: SCALE: 1" = 20' DATE: 6-7-01	F.A.P. NO.: S.H.A. NO.: COUNTY: CARROLL LOG MILE:	TS NO. 1667 C PM T.I.M.S. NO. E620	SHEET NO. _____ OF _____