


FHWA REGION NO	STATE	FED. AID PROJ. NO	SHEET NO.	TOTAL SHEETS
3	MD.	SEE TITLE SHEET		

MD 355 IS ASSUMED TO RUN IN A NORTH/SOUTH DIRECTION

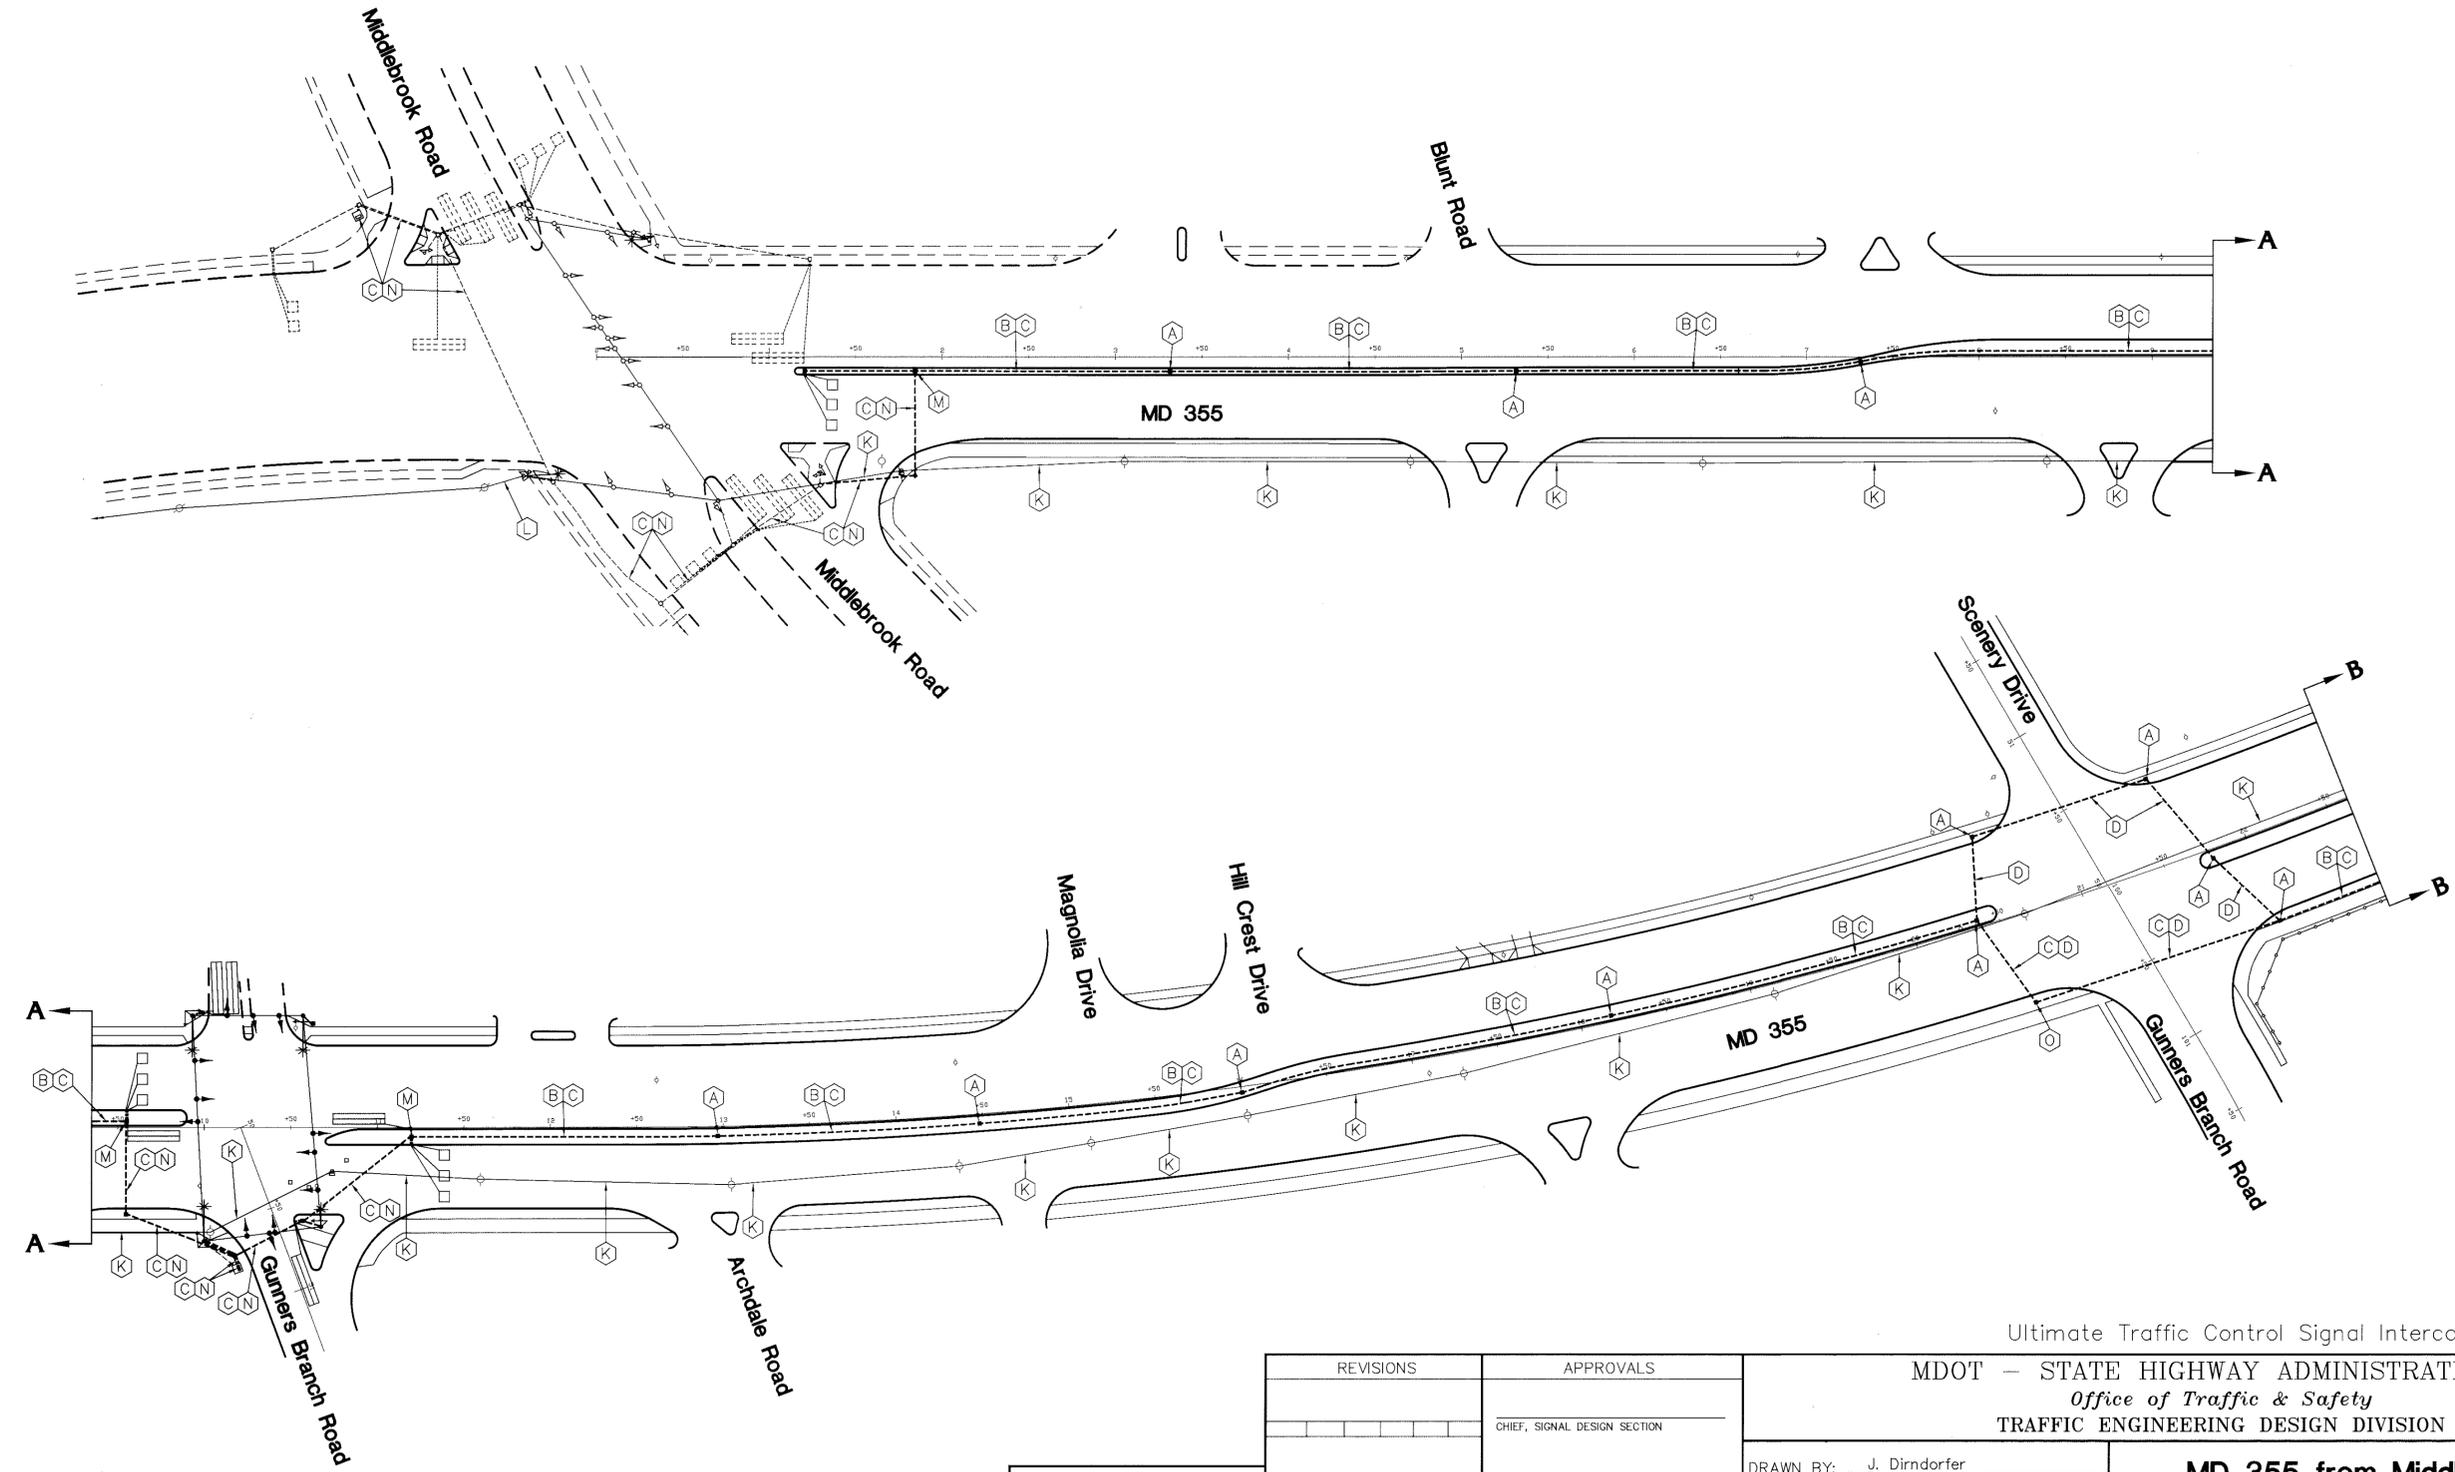

Ultimate Traffic Control Signal Interconnect Sheet 46 of 52

MDOT - STATE HIGHWAY ADMINISTRATION Office of Traffic & Safety TRAFFIC ENGINEERING DESIGN DIVISION SIGNAL # N/A	
DRAWN BY: J. Dirndorfer DES. BY: J. Dirndorfer CHK. BY: <i>[Signature]</i> 11/95	MD 355 from Middlebrook Rd/ to MD 124 COUNTY: MONTGOMERY
DATE: November 28, 1995 SCALE: 1" = 50'	F.A.P. NO. AC-NH-G-5113(10) C S.H.A. NO. M 611-501-371 TS/STD. NO. IC-1 SHEET NO. ____ OF ____

A/E GROUP, INC.
 CONSULTING ENGINEERS • PLANNERS
 11409 CRONHILL DRIVE
 OWINGS MILLS, MD. 21117
 (410) 363-1908
 A/E JOB NO: 94-264

REVISIONS	APPROVALS
	CHIEF, SIGNAL DESIGN SECTION
	ASST. DISTRICT ENGINEER, TRAFFIC
	CHIEF, TRAFFIC ENGINEERING DESIGN DIVISION
	DIRECTOR, OFFICE OF TRAFFIC & SAFETY