



PHASING

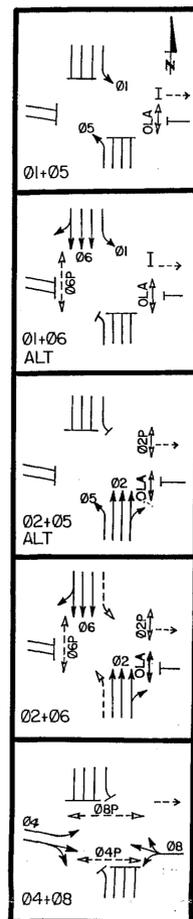

SIGNAL HEAD INDICATIONS

2,3,5-9	1,4	PI0-PI9
(R) 12"	(R) 12"	(Hand) 12"
(Y) 12"	(Y) 12"	(Ped) 12"
(G) 12"	(G) 12"	
	BI-MODAL	

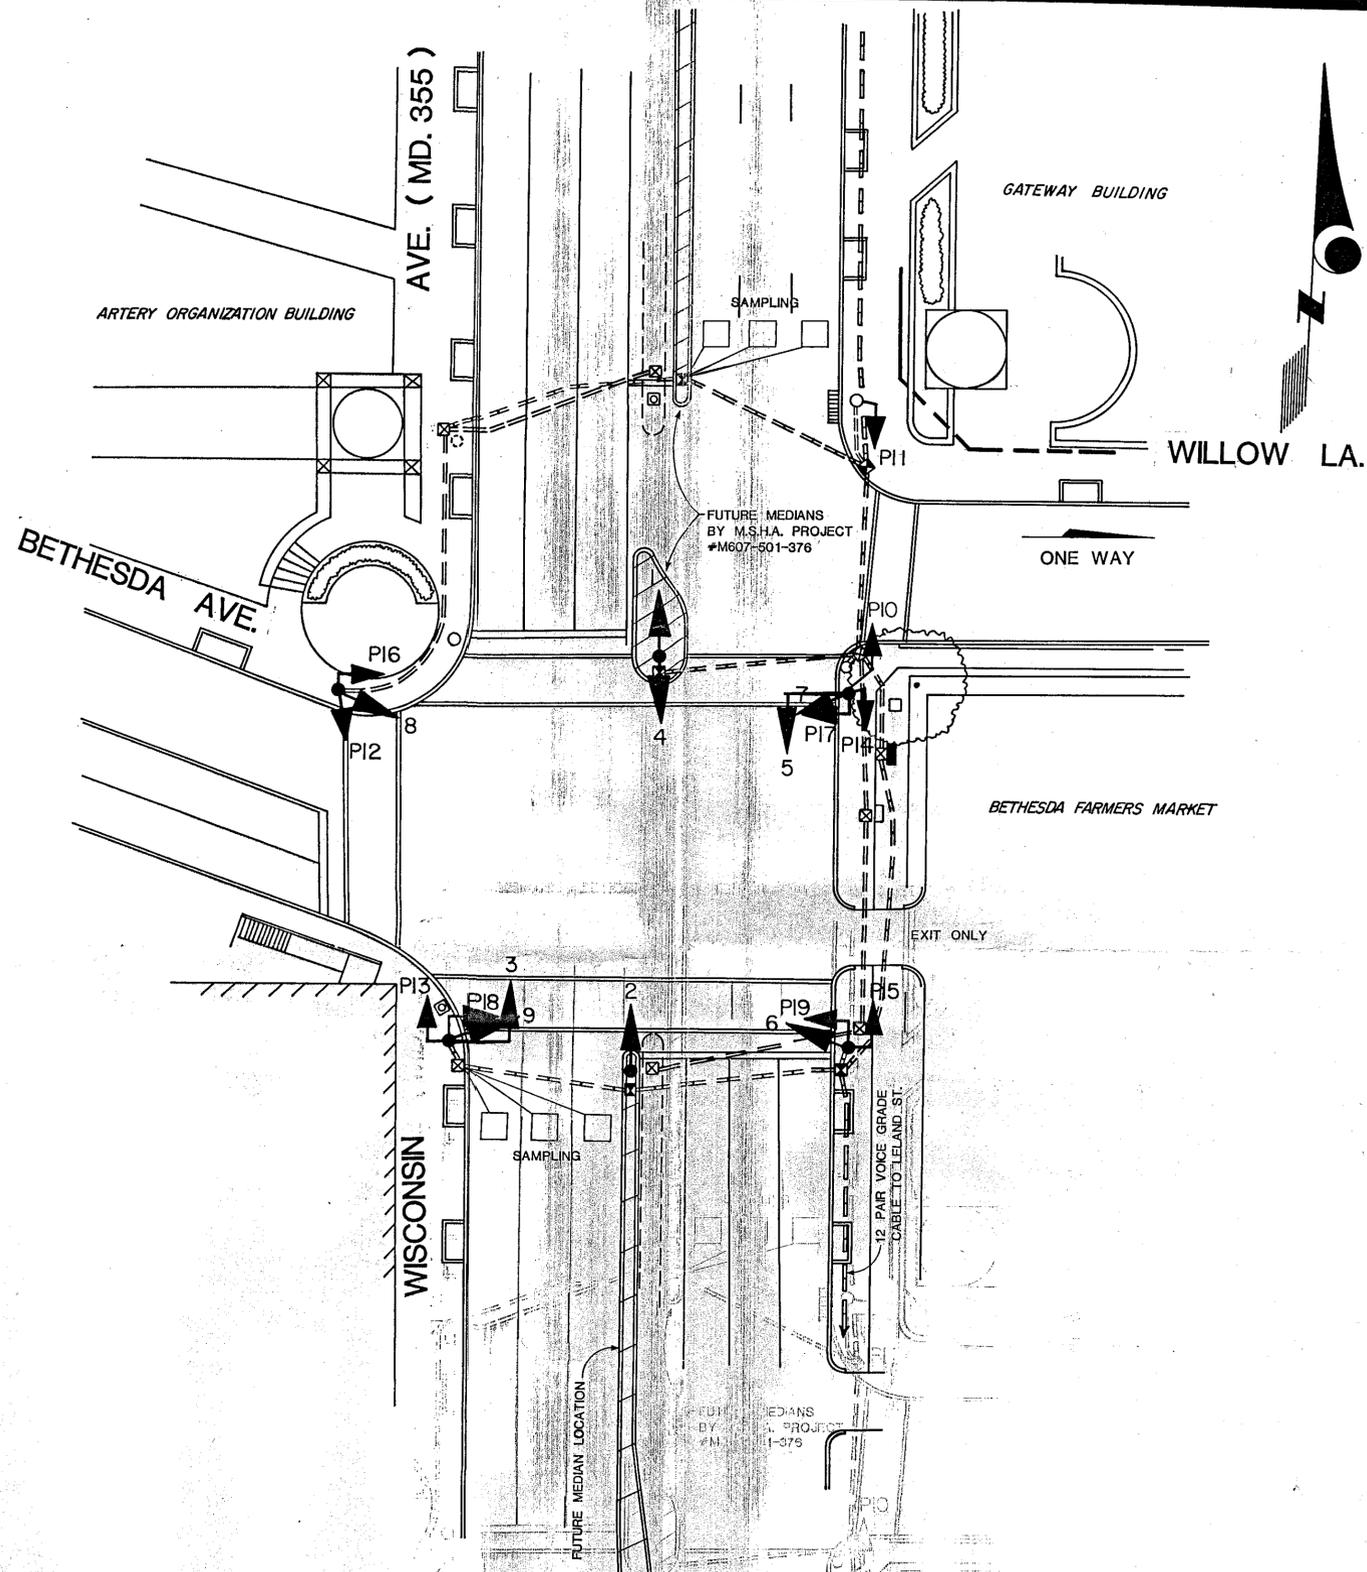

LEGEND

<p>CONDUIT (UNDERGROUND)</p> <p>EXISTING</p> <p>PROPOSED</p> <p>CONTROLLER CABINETS</p> <p>POLE MOUNTED</p> <p>EXISTING</p> <p>PROPOSED</p> <p>BASE MOUNTED</p> <p>EXISTING</p> <p>PROPOSED</p> <p>DETECTORS</p> <p>LOOP</p> <p>EXISTING</p> <p>PROPOSED</p> <p>PRESSURE SENSITIVE</p> <p>EXISTING</p> <p>MAGNETIC</p> <p>EXISTING</p> <p>PROPOSED</p> <p>SONIC</p> <p>EXISTING</p> <p>BASED</p> <p>EXISTING</p> <p>PEDESTRIAN PUSH BUTTON</p> <p>EXISTING</p> <p>PROPOSED</p> <p>SPLICE BOX</p> <p>EXISTING</p> <p>PROPOSED</p> <p>INTERCONNECTION CABLE</p> <p>OVERHEAD</p> <p>EXISTING</p> <p>PROPOSED</p> <p>UNDERGROUND</p> <p>EXISTING</p> <p>PROPOSED</p>	<p>POLES</p> <p>SIGNAL (PEDESTAL TYPE)</p> <p>EXISTING</p> <p>PROPOSED</p> <p>SIGNAL (STRAIN TYPE)</p> <p>EXISTING</p> <p>PROPOSED</p> <p>SIGNAL (MAST ARM TYPE)</p> <p>EXISTING</p> <p>PROPOSED</p> <p>UTILITY</p> <p>ELECTRIC</p> <p>ELECTRIC (SERVICE)</p> <p>TELEPHONE</p> <p>PULL BOX</p> <p>EXISTING</p> <p>PROPOSED</p> <p>SIGNAL HEADS</p> <p>CONVENTIONAL</p> <p>EXISTING</p> <p>PROPOSED</p> <p>W/TUNNEL VISOR</p> <p>EXISTING</p> <p>PROPOSED</p> <p>W/BACK PLATE</p> <p>EXISTING</p> <p>PROPOSED</p> <p>OPTICAL LIMITING</p> <p>EXISTING</p> <p>PROPOSED</p> <p>PEDESTRIAN</p> <p>EXISTING</p> <p>PROPOSED</p> <p>SPAN WIRE</p> <p>EXISTING</p> <p>PROPOSED</p>
--	---

GENERAL NOTES

1. SIGNAL POLE LOCATIONS ARE SUBJECT TO ADJUSTMENT BY ENGINEER IN FIELD TO OBTAIN PROPER OVERHEAD & UNDERGROUND CLEARANCES.
2. SIGNAL HEADS SHALL BE ALIGNED BY ENGINEER IN FIELD TO OBTAIN PROPER SPACINGS.
3. ALL NEW CONDUITS IN ROAD CROSSING TO BE INSTALLED BY M.S.H.A. PROJECT #M607-501-376.

NO.	REVISION	BY	APPD	DATE	DESIGNED BY	DATE	DEPARTMENT OF TRANSPORTATION DIVISION OF TRAFFIC ENGINEERING MONTGOMERY COUNTY, MARYLAND
					A.S.R. <td>12-8-88</td> <td rowspan="2">SIGNAL MODIFICATION BETHESDA AVE. - WILLOW LA. - WISCONSIN AVE. (MD. 355)</td>	12-8-88	SIGNAL MODIFICATION BETHESDA AVE. - WILLOW LA. - WISCONSIN AVE. (MD. 355)
					TEL. <td>12/8/88</td>	12/8/88	
					Checked by [Signature]	12/8/88	
					DRAWING NO. E-88-087		
					RECOMMENDED BY [Signature]	12-8-88	
					CHIEF, TRAFFIC OPERATIONS SECTION		
					REVIEWED BY [Signature]	12/8/88	
					ASSISTANT CHIEF		
					DIVISION OF TRAFFIC ENGINEERING		
					APPROVED BY [Signature]	12/8/88	
					CHIEF, DIVISION OF TRAFFIC ENGINEERING		

1503550143 TS-4228