


DIMENSION DIAGRAM

MD 97 IS ASSUMED TO RUN
IN A NORTH-SOUTH DIRECTION

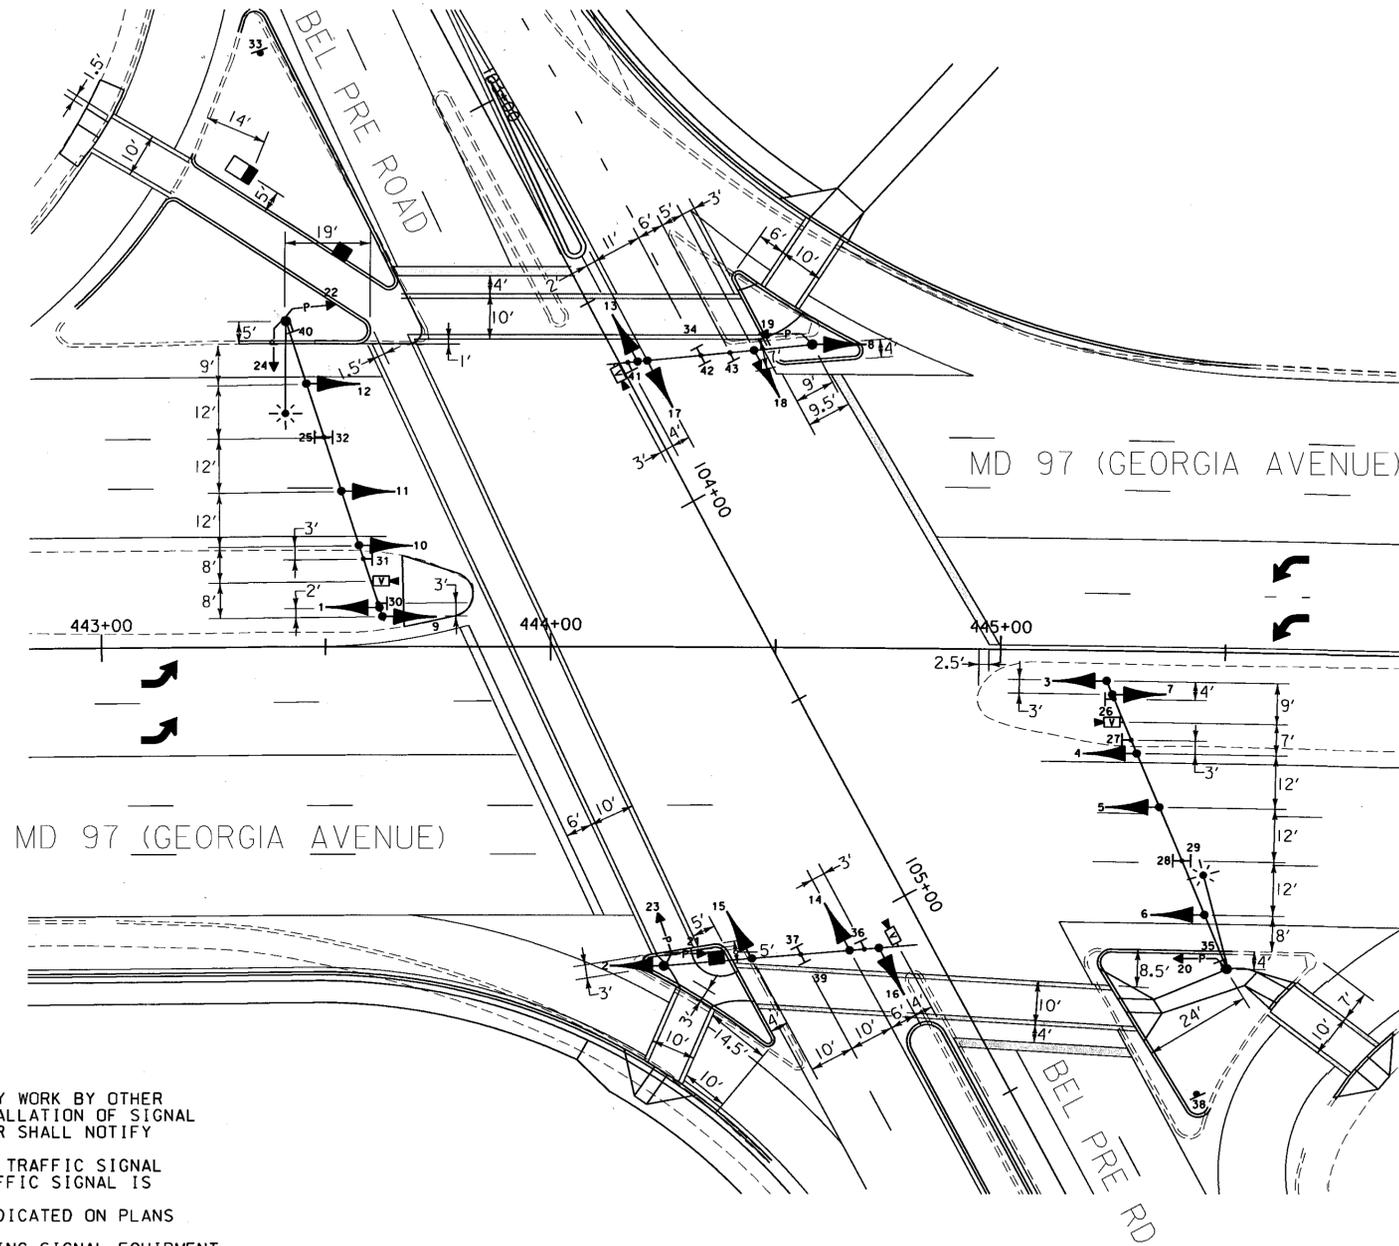

GENERAL NOTES

1. THE SIGNAL CONTRACTOR SHALL DETERMINE IF ANY WORK BY OTHER CONTRACTORS CAN NOT BE COMPLETED UNTIL INSTALLATION OF SIGNAL EQUIPMENT IS COMPLETE. THE SIGNAL CONTRACTOR SHALL NOTIFY OTHER CONTRACTORS OF THIS WORK.
2. THE SIGNAL CONTRACTOR SHALL ENSURE EXISTING TRAFFIC SIGNAL REMAINS OPERATIONAL UNTIL RECONSTRUCTED TRAFFIC SIGNAL IS OPERATIONAL.
3. THE CONTRACTOR SHALL NOT CUT MAST ARM AS INDICATED ON PLANS UNTIL MAST ARM POLE LOCATION IS FINALIZED.
4. VERIFY PROPOSED GEOMETRICS PRIOR TO INSTALLING SIGNAL EQUIPMENT.
5. INSTALL CONDUIT PRIOR TO THE INSTALLATION OF PAVEMENT MARKINGS. REFER TO SIGNING AND PAVEMENT MARKING PLANS FOR ADDITIONAL DETAILS.
6. ALL FOUNDATIONS AND HANDHOLES SHALL BE INSTALLED AT FINAL GRADE.
7. ALL UNDERGROUND AND OVERHEAD UTILITIES SHOWN ON THESE PLANS ARE SCHEMATIC ONLY AND MAY NOT BE COMPLETE. THE CONTRACTOR SHALL BE RESPONSIBLE FOR NOTIFYING MISS UTILITY PRIOR TO THE CONSTRUCTION SO THAT ALL UTILITIES MAY BE LOCATED IN THE FIELD. IF THE CONTRACTOR PERCEIVES THAT A CONFLICT BETWEEN UTILITIES AND THE TRAFFIC SIGNAL WILL OCCUR, THE CONTRACTOR SHALL NOTIFY THE PROJECT ENGINEER IMMEDIATELY SO THAT THE CONFLICT MAY BE RESOLVED.
8. REMOVE AND DISPOSE OF ALL UNUSED SIGNAL CABLE.
9. THE CABINET AND CONTROLLER SHALL BE DELIVERED TO SHA AT 7491 CONNELLEY DRIVE, HANOVER, MD 21076. THE CONTRACTOR SHALL NOTIFY SHA AT LEAST THREE (3) DAYS IN ADVANCE OF DELIVERY.
10. THE CONTRACTOR SHALL BE RESPONSIBLE FOR TERMINATING ALL SIGNAL CABLE, EXCLUDING INTERCONNECT, TO THE APPROPRIATE TERMINALS AND PROPERLY LABELING EACH CABLE.
11. DISCONNECTING AND SPLICING INTERCONNECT CABLE SHALL BE PERFORMED BY MONTGOMERY COUNTY FORCES. THE CONTRACTOR SHALL RUN THE INTERCONNECT CABLE INTO THE BASE OF EACH CABINET AND PROPERLY TAG THE CABLE. CONTACT MR. BOB GONZALES AT (240) 777-8761 SEVENTY TWO HOURS IN ADVANCE OF THE INTENDED WORK.

TSP-2

WR&A
Whitman, Reardon
and Associates, LLP
2315 Saint Paul Street
Baltimore, Maryland 21218
(410) 235-3450

REVISIONS	APPROVALS
	TEAM LEADER - TRAFFIC ENGINEERING DESIGN DIVISION
	ASST. TRAFFIC ENGINEERING DESIGN DIVISION
	CHIEF, TRAFFIC ENGINEERING DESIGN DIVISION
	DIRECTOR, TRAFFIC & SAFETY

MARYLAND DOT - STATE HIGHWAY ADMINISTRATION
Office of Traffic & Safety
TRAFFIC ENGINEERING DESIGN DIVISION
TRAFFIC SIGNALIZATION PLAN
MD 97 (GEORGIA AVE.) AND BEL PRE ROAD

DRAWN BY: S.BLOSS	F.A.P. NO. SEE TITLE SHEET	TS NO. TS-3337B	SHEET NO.
CHECKED BY: N.LEARY	S.H.A. NO. M08225171	T.I.M.S. NO. D728	16 OF 24
SCALE: 1" = 20'	COUNTY: MONTGOMERY	LOG MILE: 15009707.67	
DATE: 1/20/01			