


F.H.W.A. REGION NO.	STATE	FED. AID PROJ. NO.	SHEET NO.	TOTAL SHEETS
3	MD			

# CONSTRUCTION STAGE III AND ULTIMATE


EXISTING SIGNALS	PROPOSED SIGNALS	PED SIGNALS	PROPOSED SIGNS
8" (R, Y, G) 7,10	12" 8" (R, Y, G) 1,4	12" (Hand, Figure) 13,14,15,16,17,18,19,20	R10-12 36"x42" (LEFT TURN YIELD ON GREEN) 21,23
12" (R, Y, G) 8,9,11,12	12" (R, Y, G) 2,5		R3-5 36"x42" (ONLY) 25
	12" (R, Y, G) 3,6		

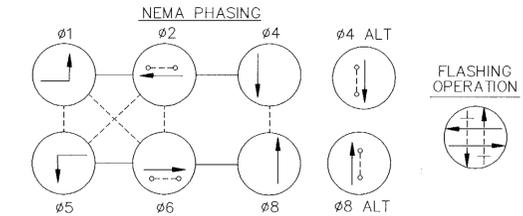

**PHASING NOTES**

- PHASES ASSOCIATED BY A DASHED LINE WILL OPERATE CONCURRENTLY
- PHASES ASSOCIATED BY A SOLID LINE WILL NOT OPERATE CONCURRENTLY

PROPOSED SIGNS	
24a	24b
Village Mart Dr. <18100	Village Mart Dr. 18100 >
Village Mart Dr. <18100	Village Mart Dr. 18100 >
22a	22b
22,24 (DUAL-FACED)	

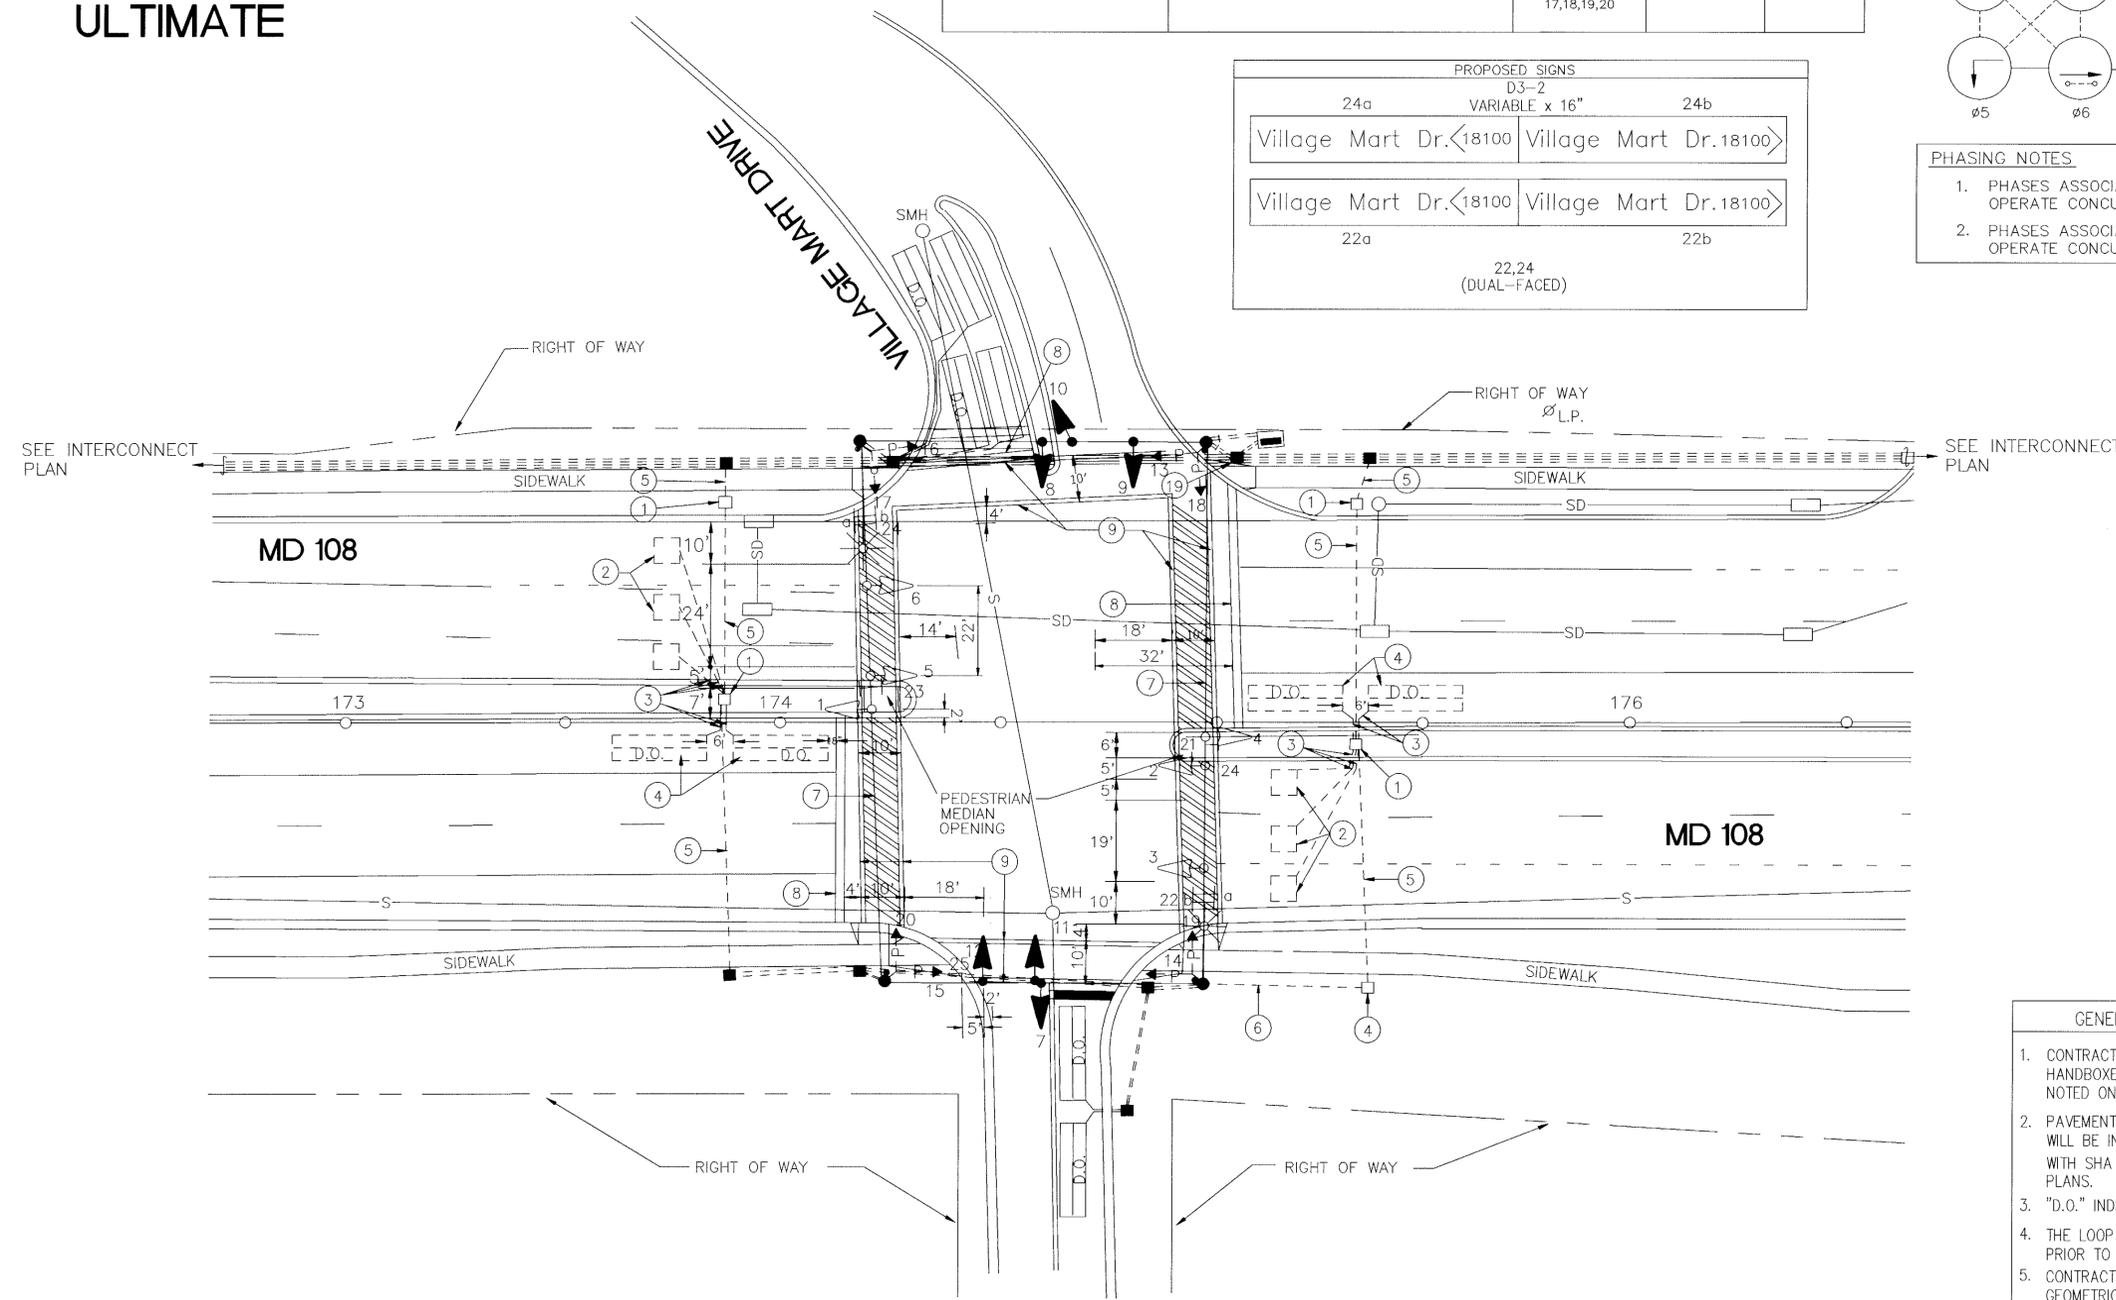

**GENERAL NOTES**

- CONTRACTOR MUST TRENCH AND INSTALL ALL CONDUITS AND HANDBOXES PRIOR TO POURING CONCRETE UNLESS IT IS NOTED ON THE PLANS OTHERWISE.
- PAVEMENT MARKINGS DETAILED ARE PROPOSED AND WILL BE INSTALLED BY CONTRACTOR, IN ACCORDANCE WITH SHA STANDARDS AND PAVEMENT MARKING AND SIGNING PLANS.
- "d.o." INDICATES DELAY OUTPUT LOOP DETECTOR.
- THE LOOP DETECTORS AND CONDUITS MUST BE INSTALLED PRIOR TO THE INSTALLATION OF THE PAVEMENT MARKINGS.
- CONTRACTOR MUST VERIFY LOCATION OF ALL PROPOSED GEOMETRICS PRIOR TO INSTALLING SIGNAL EQUIPMENT.
- CONDUITS SHALL BE PUSHED UNDER EXISTING DRIVEWAYS THAT ARE NOT TO BE RECONSTRUCTED.

UTILITY LEGEND	
T	TELEPHONE CABLES
G	GAS MAIN
W	WATER MAIN
S	SEWER MAIN
E	ELECTRIC CABLES
A	AERIAL CABLES
BC	BURIED CABLE
SD	STORM DRAIN

GEOMETRIC LEGEND	
---	EXISTING GEOMETRICS
- - -	PROPOSED GEOMETRICS

REVISIONS	APPROVALS
REVISION A RECONSTRUCTION DUE TO NEW PROPOSED GEOMETRICS SHA NOT 14-866-501-371 10/1/86	CHIEF SIGNAL DESIGN SECTION
	ASST. DISTRICT ENGINEER, TRAFFIC
	CHIEF, TRAFFIC ENGINEERING DIVISION
	DIRECTOR, OFFICE OF TRAFFIC AND SAFETY

<b>MDOT - STATE HIGHWAY ADMINISTRATION</b> Office of Traffic & Safety TRAFFIC ENGINEERING DESIGN DIVISION	
ORIGINAL DRAWN BY: N.R.B. OF GPI	DES. BY: P.A.H. OF GPI
CHK. BY: DENNIS DODA	DATE: 10/1/86
F.A.P. NO.:	S.H.A. NO.:
MD 108 AT VILLAGE MART DRIVE CONSTRUCTION STAGE III AND ULTIMATE	
MONTGOMERY COUNTY	
TS/FILE NO. TS-2213 A	SHEET NO. OF



CADFILE:108-004C.DWG  
PLOT SCALE: 1"=20'

15010813.61