


# CONSTRUCTION STAGE II

F.H.W.A. REGION NO.	STATE	FED. AID PROJ. NO.	SHEET NO.	TOTAL SHEETS
3	MD			


SIGNALS		PED SIGNALS	SIGNS	
12" 8"	12"	12"	R10-12 36"x42"	R3-5(R) 36"x42"
1	2	3,4,5, 7,8,10,11	12,13,14,15 16,17,18,19	20,23

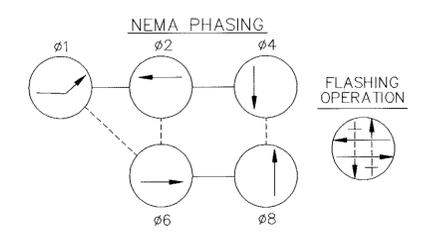

D3-2 VARIABLE x 16"	
22a Village Mart Dr. <18100	22b Village Mart Dr. 18100
21a Village Mart Dr. <18100	21b Village Mart Dr. 18100
(DUAL-FACED)	

**PHASING NOTES**

- PHASES ASSOCIATED BY A DASHED LINE WILL OPERATE CONCURRENTLY.
- PHASES ASSOCIATED BY A SOLID LINE WILL NOT OPERATE CONCURRENTLY.

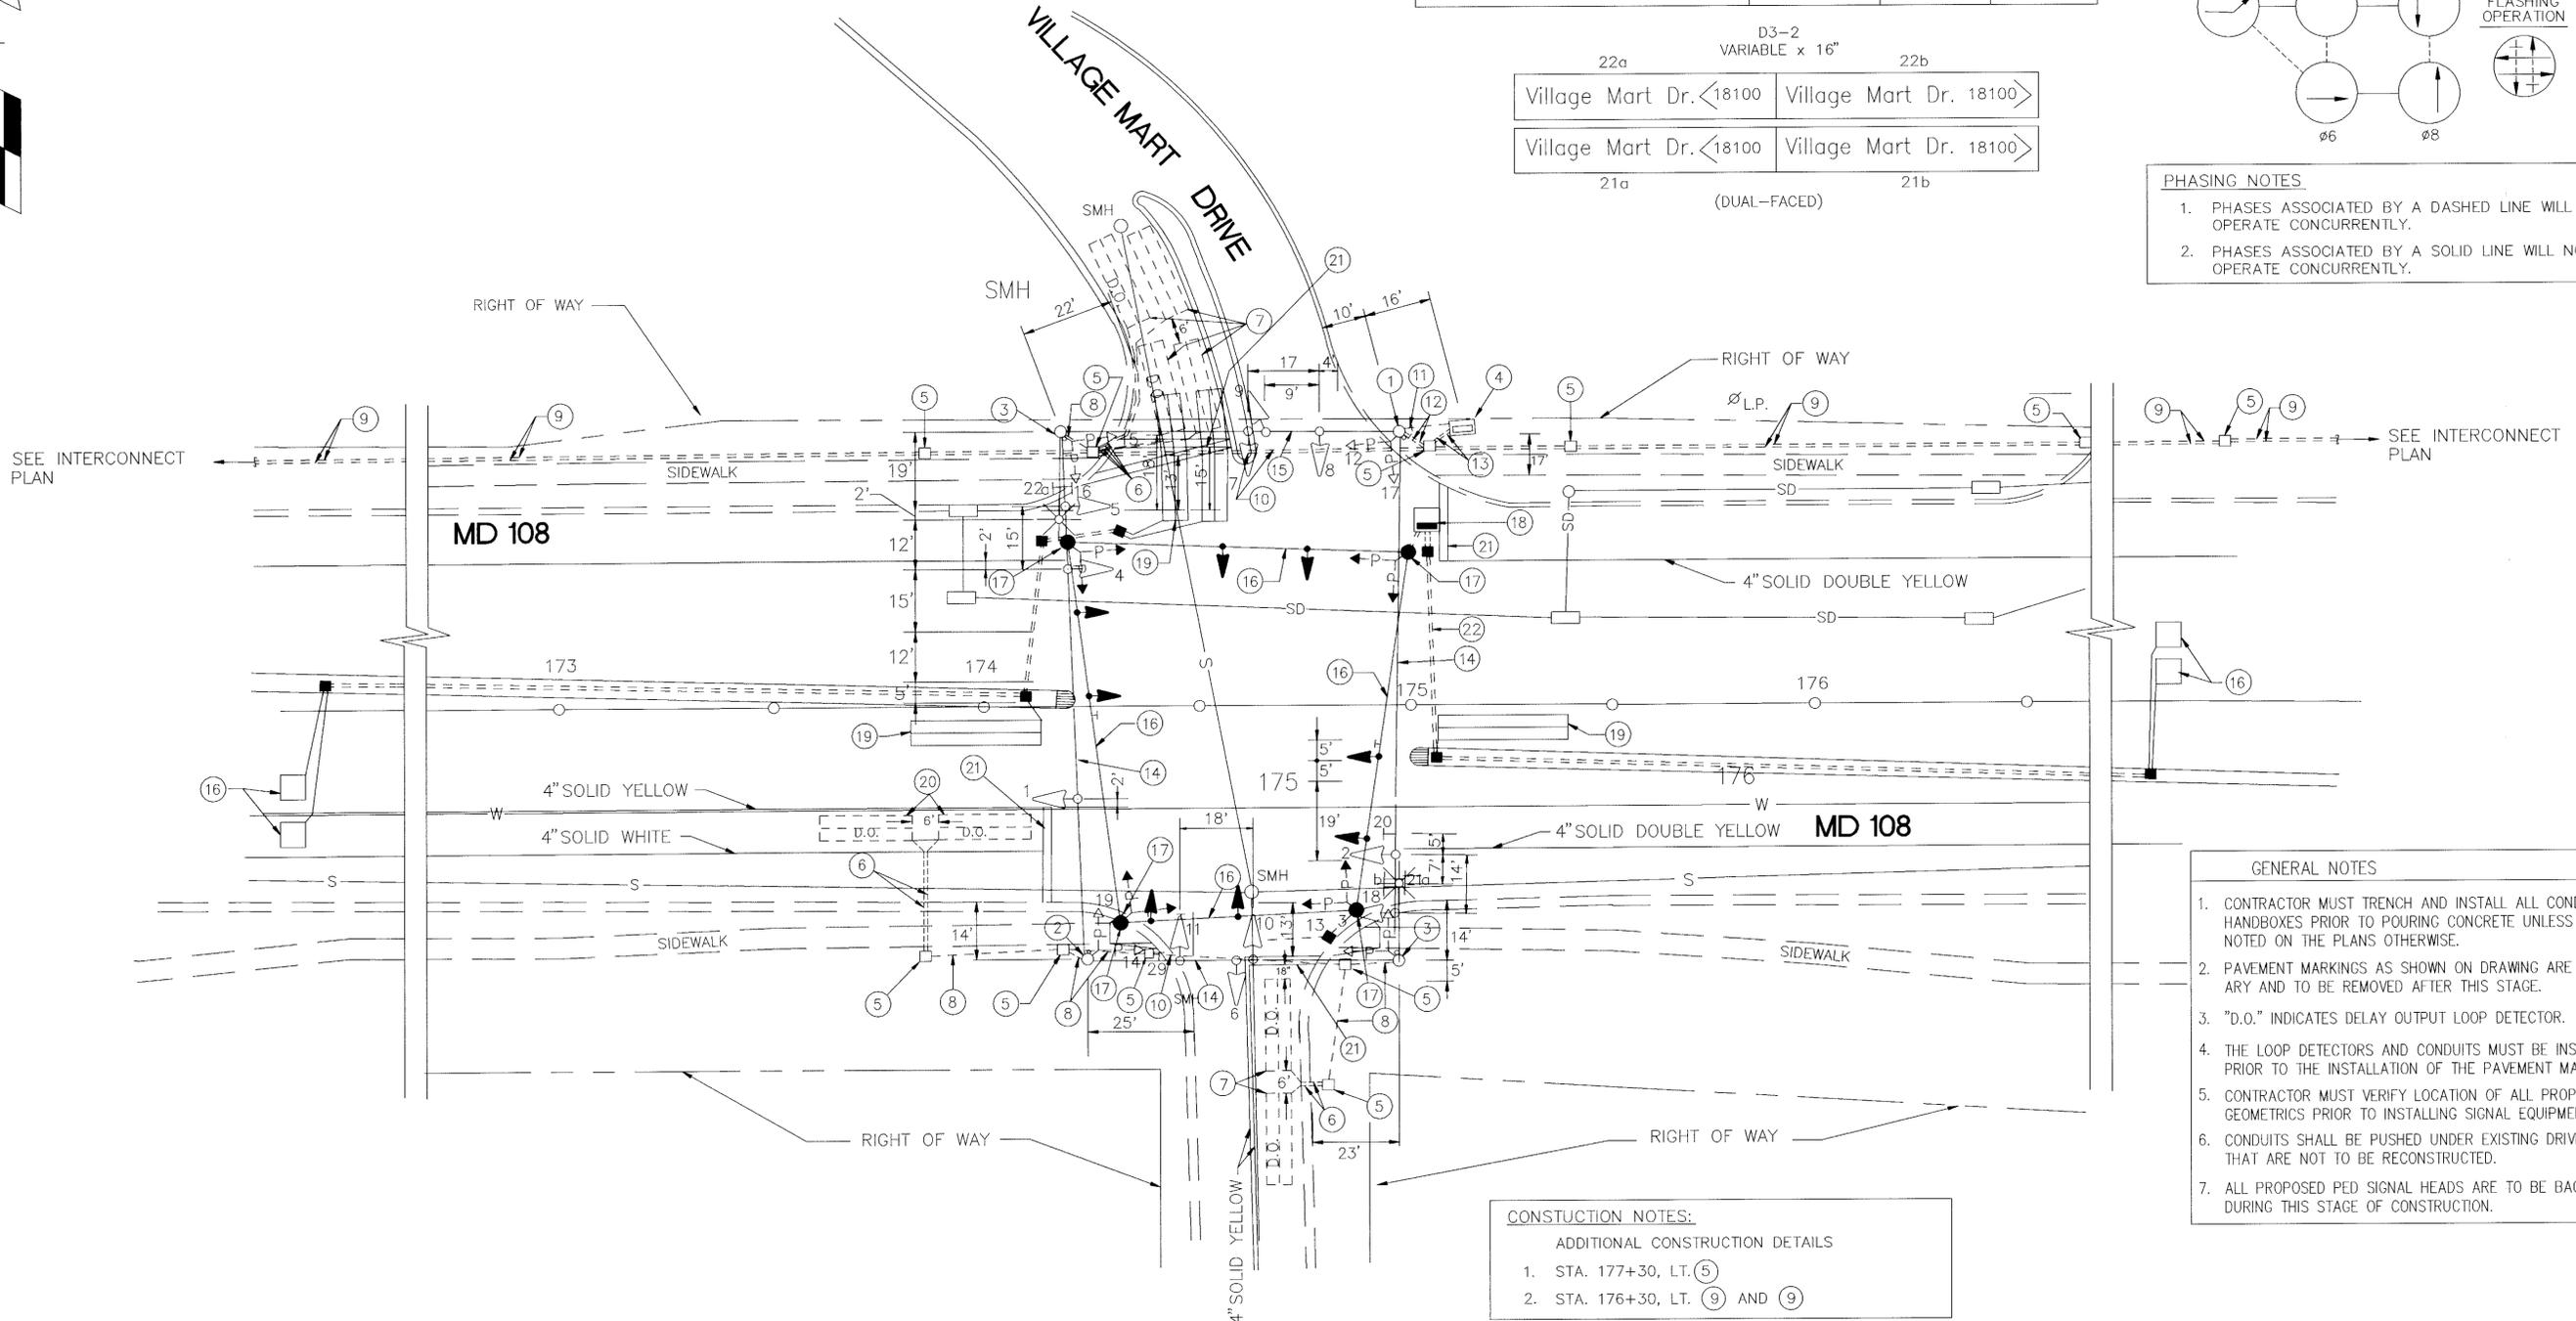

**GENERAL NOTES**

- CONTRACTOR MUST TRENCH AND INSTALL ALL CONDUITS AND HANDBOXES PRIOR TO POURING CONCRETE UNLESS IT IS NOTED ON THE PLANS OTHERWISE.
- PAVEMENT MARKINGS AS SHOWN ON DRAWING ARE TEMPORARY AND TO BE REMOVED AFTER THIS STAGE.
- "D.O." INDICATES DELAY OUTPUT LOOP DETECTOR.
- THE LOOP DETECTORS AND CONDUITS MUST BE INSTALLED PRIOR TO THE INSTALLATION OF THE PAVEMENT MARKINGS.
- CONTRACTOR MUST VERIFY LOCATION OF ALL PROPOSED GEOMETRICS PRIOR TO INSTALLING SIGNAL EQUIPMENT.
- CONDUITS SHALL BE PUSHED UNDER EXISTING DRIVEWAYS THAT ARE NOT TO BE RECONSTRUCTED.
- ALL PROPOSED PED SIGNAL HEADS ARE TO BE BAGGED DURING THIS STAGE OF CONSTRUCTION.

**CONSTRUCTION NOTES:**

ADDITIONAL CONSTRUCTION DETAILS

- STA. 177+30, LT. (5)
- STA. 176+30, LT. (9) AND (9)

UTILITY LEGEND	
T	TELEPHONE CABLES
G	GAS MAIN
W	WATER MAIN
S	SEWER MAIN
E	ELECTRIC CABLES
A	AERIAL CABLES
BC	BURIED CABLE
SD	STORM DRAIN

GEOMETRIC LEGEND	
---	EXISTING GEOMETRICS
- - -	PROPOSED GEOMETRICS

REVISIONS	APPROVALS
INTERIM SIGNAL DURING CONSTRUCTION SHA NO. M-606-501-371	CHIEF SIGNAL DESIGN SECTION
	ASST. DISTRICT ENGINEER, TRAFFIC
	CHIEF, TRAFFIC ENGINEERING DIVISION
	DIRECTOR, OFFICE OF TRAFFIC AND SAFETY

<b>MDOT - STATE HIGHWAY ADMINISTRATION</b> Office of Traffic & Safety TRAFFIC ENGINEERING DESIGN DIVISION		
ORIGINAL DRAWN BY: N.R.B. OF GPI	MD 108 AT VILLAGE MART DRIVE CONSTRUCTION STAGE II MONTGOMERY COUNTY	
DES. BY: P.A.H. OF GPI		
CHK. BY: DENNIS DODA		
DATE: 10-1-96	F.A.P. NO. _____	TS/FILE NO. _____
SCALE: 1" = 20'	S.H.A. NO. _____	SHEET NO. _____ OF _____

CADFILE:108-0044.DWG  
PLOT SCALE: 1"=20'(L)

15010813.61