


F. H. W. A. REGION NO.	STATE	FED. AID PROJ. NO.	SHEET NO.	TOTAL SHEETS
3	MD			

NOTE: MD 124 IS ASSUMED TO RUN IN A NORTH - SOUTH DIRECTION.

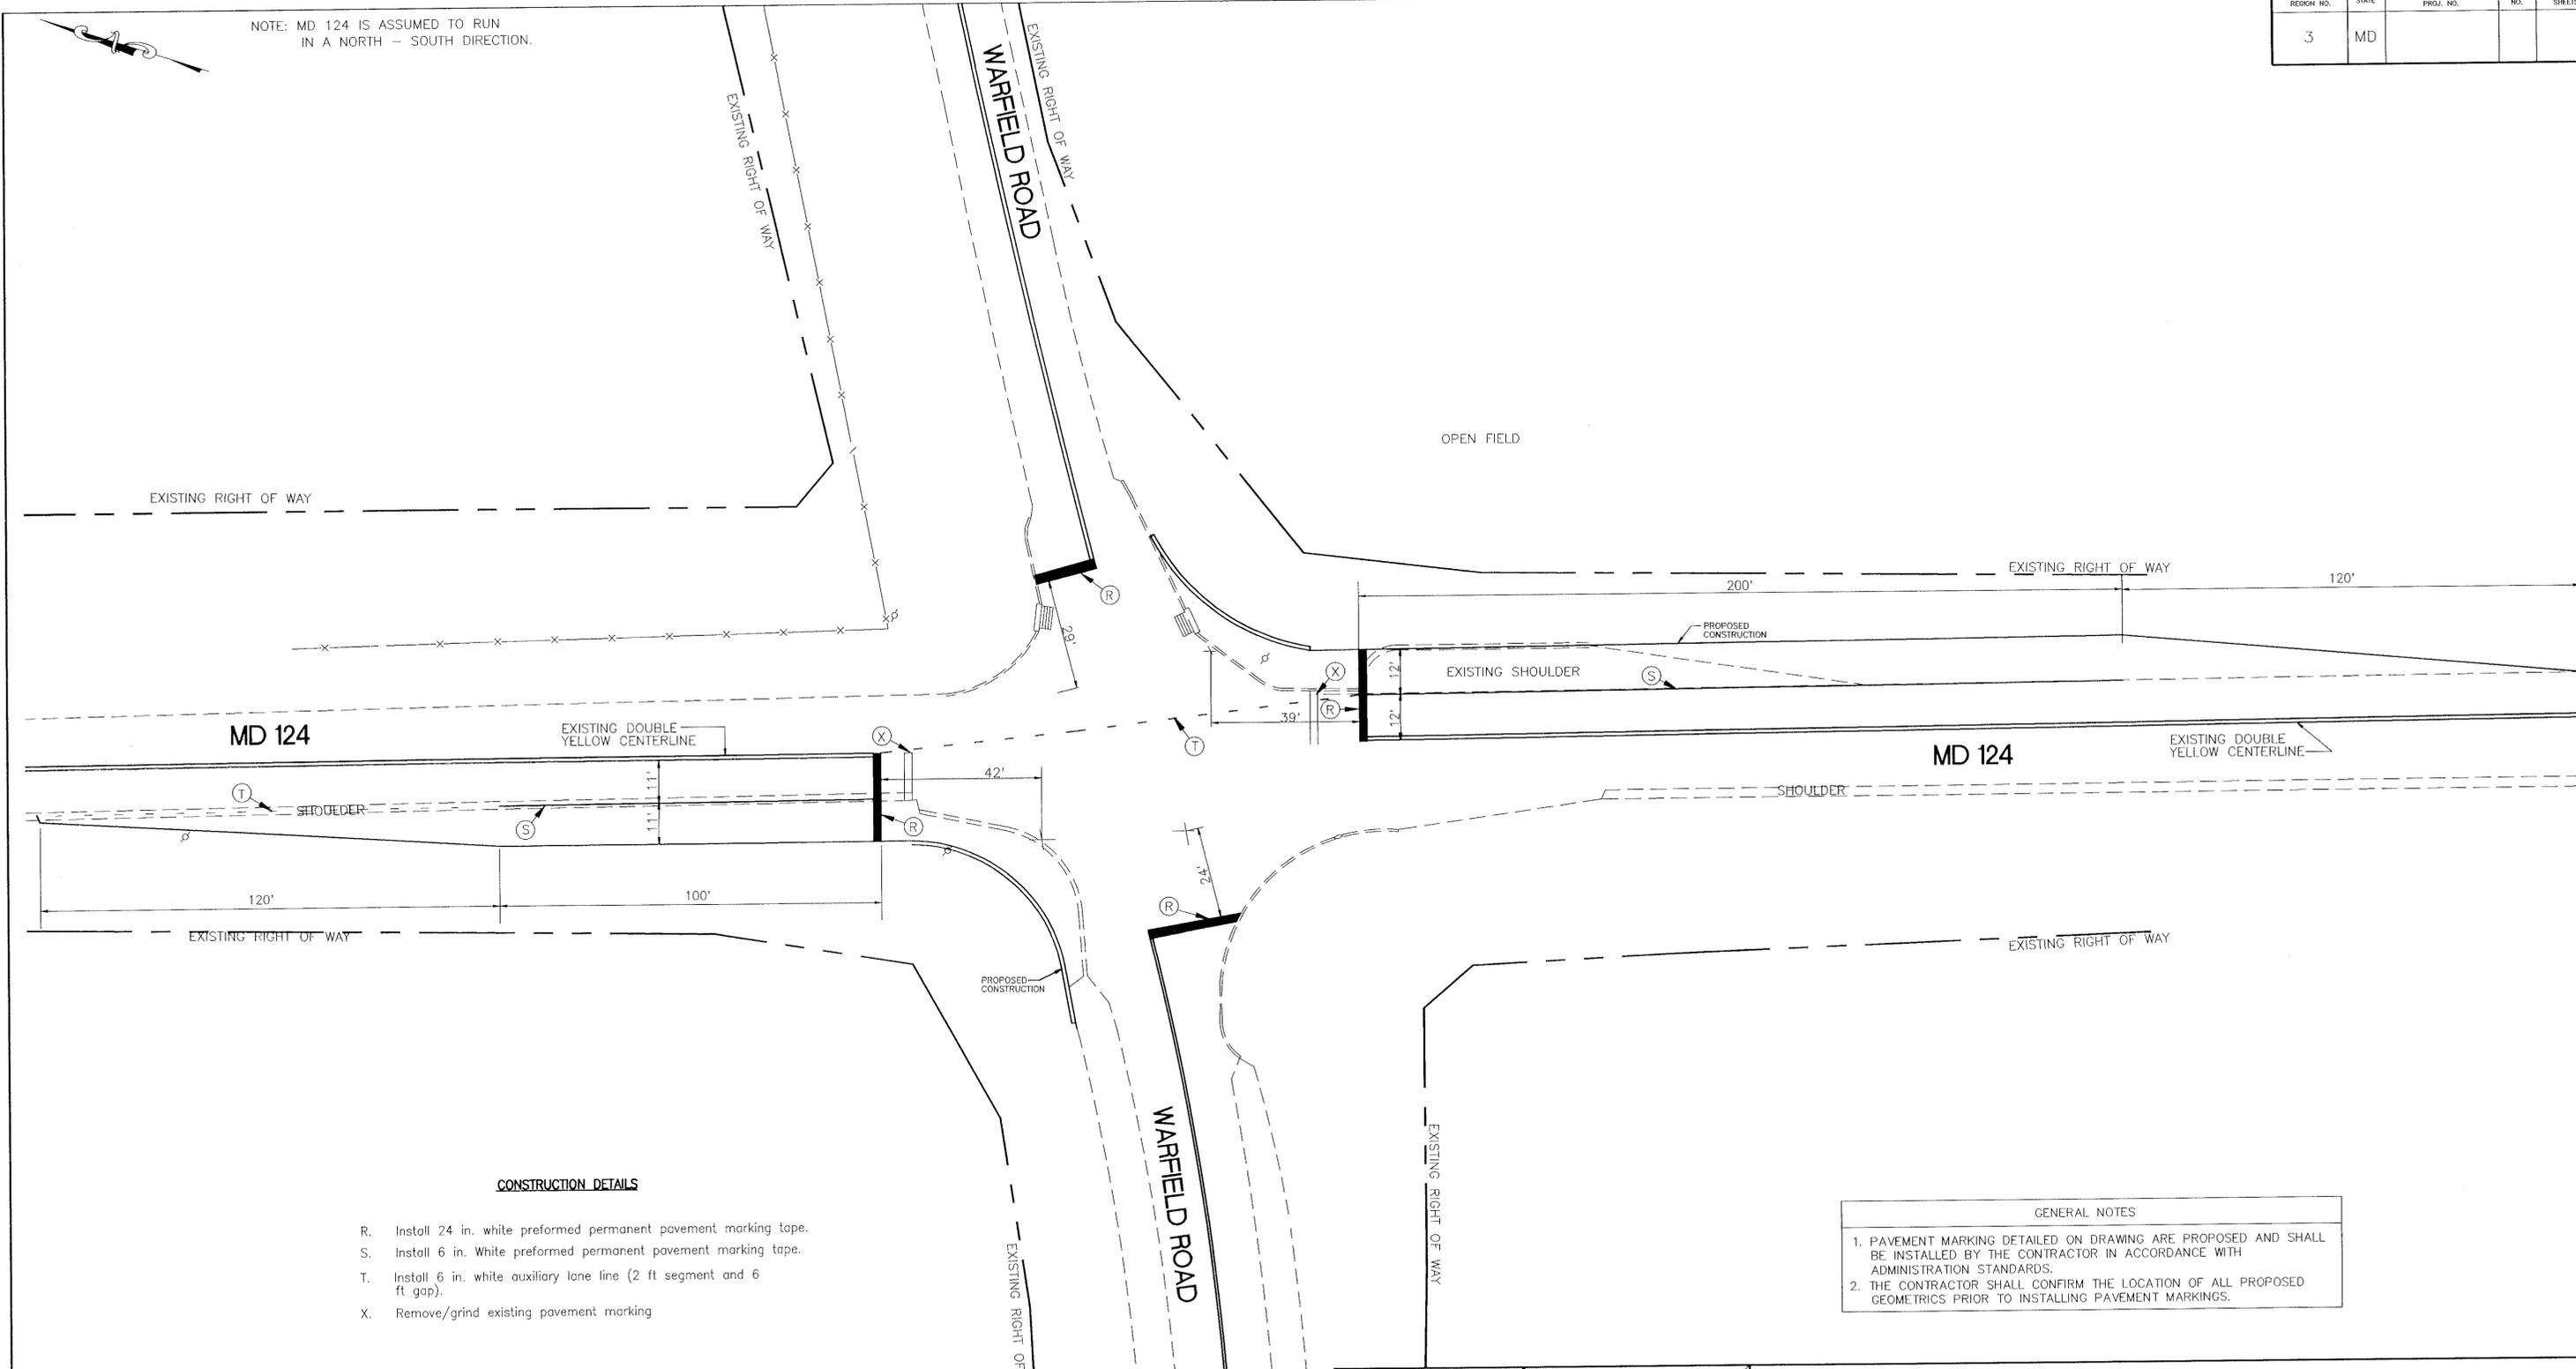

CONSTRUCTION DETAILS

- R. Install 24 in. white preformed permanent pavement marking tape.
- S. Install 6 in. White preformed permanent pavement marking tape.
- T. Install 6 in. white auxiliary lane line (2 ft segment and 6 ft gap).
- X. Remove/grind existing pavement marking

GENERAL NOTES

1. PAVEMENT MARKING DETAILED ON DRAWING ARE PROPOSED AND SHALL BE INSTALLED BY THE CONTRACTOR IN ACCORDANCE WITH ADMINISTRATION STANDARDS.
2. THE CONTRACTOR SHALL CONFIRM THE LOCATION OF ALL PROPOSED GEOMETRICS PRIOR TO INSTALLING PAVEMENT MARKINGS.

REVISIONS	APPROVALS
	CHIEF, SIGNAL DESIGN SECTION
	ASST. DISTRICT ENGINEER, TRAFFIC
	CHIEF, TRAFFIC ENGINEERING DESIGN DIVISION
	DEPUTY CHIEF ENGINEER, OFFICE OF TRAFFIC

MARYLAND DOT - STATE HIGHWAY ADMINISTRATION
Office of Traffic & Safety
TRAFFIC ENGINEERING DESIGN DIVISION

ORIGINAL DRAWN BY AL MAWRY (DCI)
DES. BY R. GORDON/AMADI (DCI)
CHK. BY R. GORDON

**MD 124 • WARFIELD ROAD
PAVEMENT MARKING DETAIL SHEET**

LOG # 15012410.23 COUNTY: MONTGOMERY

DATE: AUGUST 25, 1993 F.A.P. NO. _____
SCALE: 1"=20' S.H.A. NO. M 714-509-385

TS/FILE NO. 3285 PM SHEET NO. _____ OF _____



© RECONSTRUCT SIGNAL DUE TO GEOMETRIC IMPROVEMENTS. (SHA No. 709-201-376) 4/95
RMP/DCI