


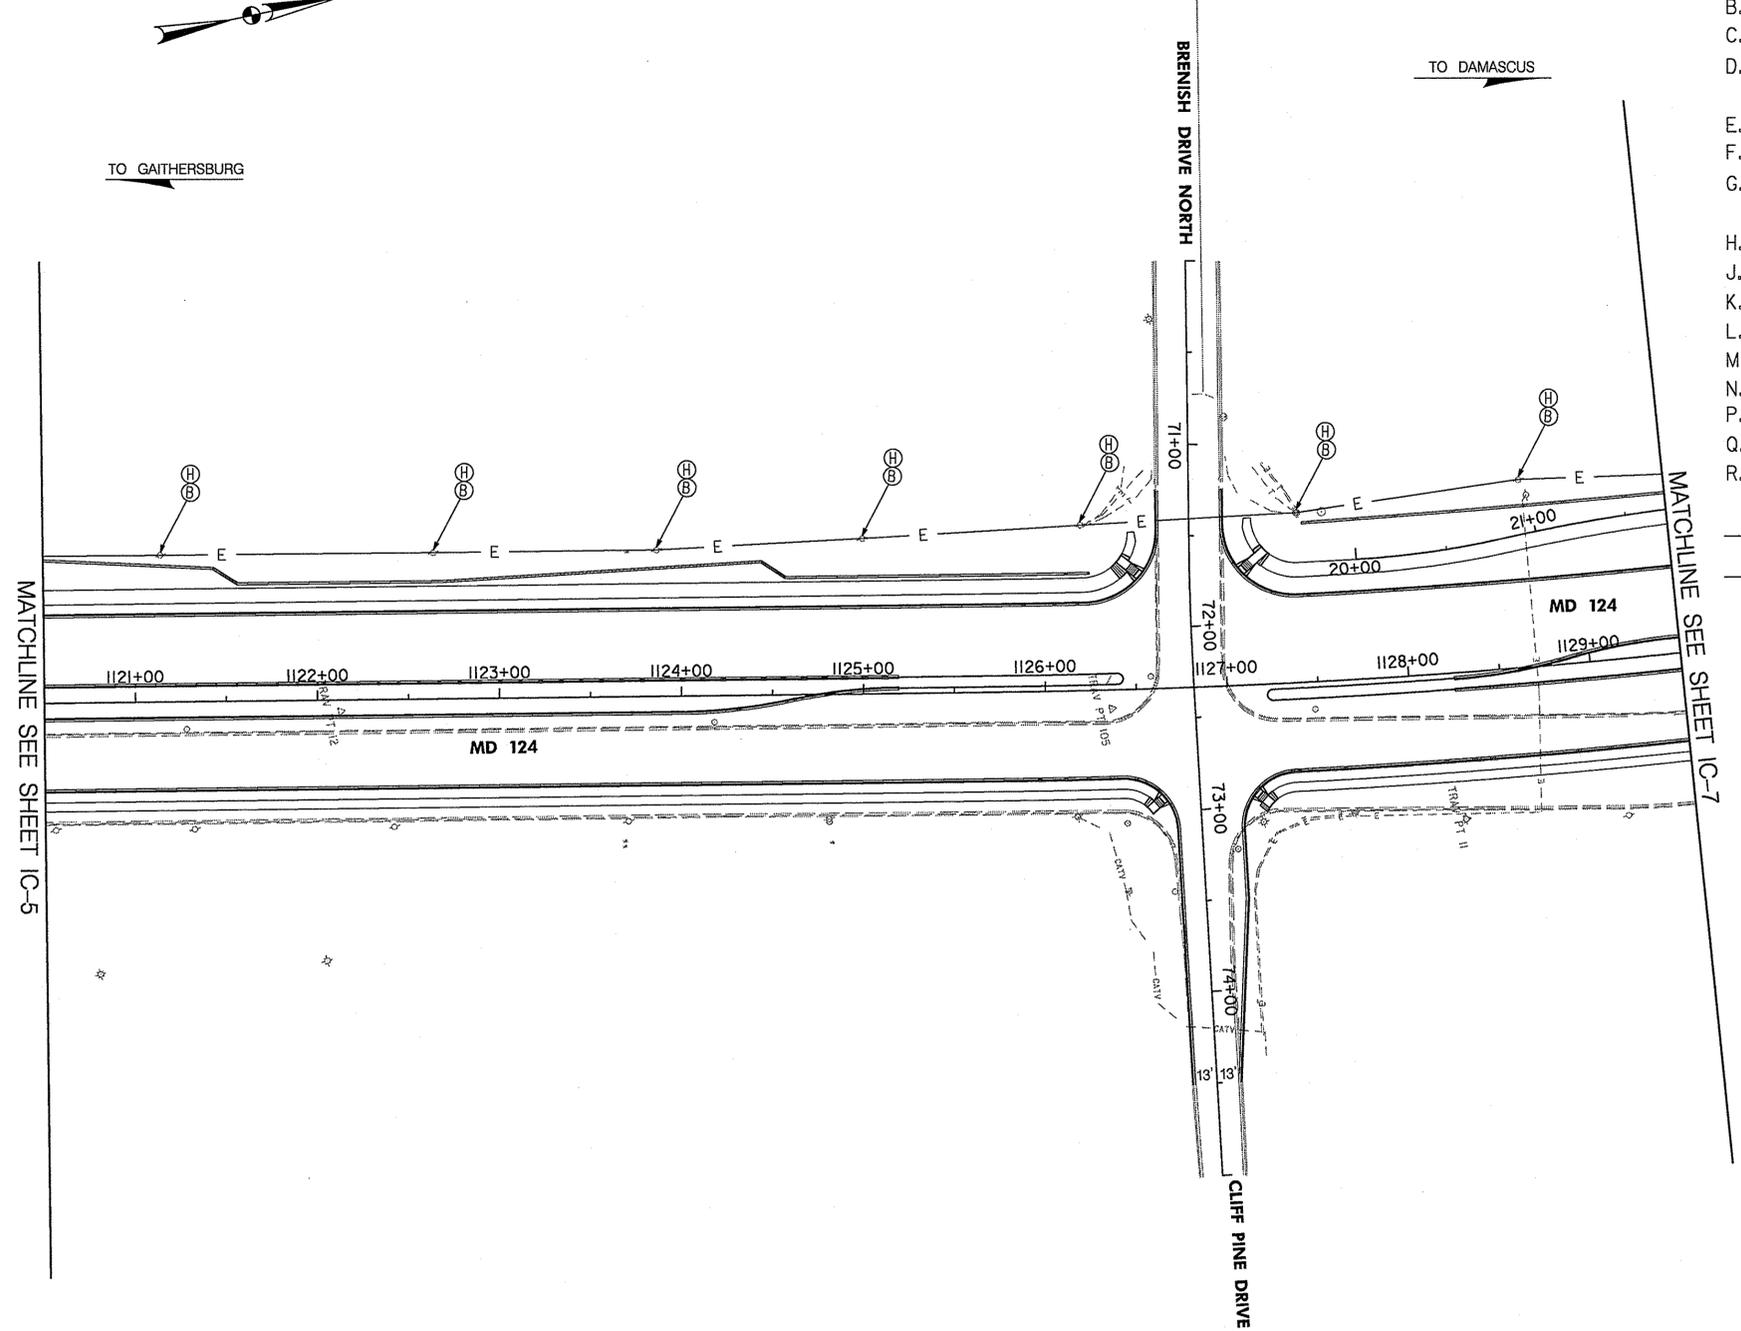


TO GAITHERSBURG

TO DAMASCUS



LEGEND:

- A. INSTALL 2 NEW 12-PAIR SELF-SUPPORTING INTERCONNECT CABLES IN PROPOSED TRAFFIC SIGNAL CONDUIT.
- B. INSTALL NEW 12-PAIR SELF-SUPPORTING INTERCONNECT CABLE ON EXISTING UTILITY POLE.
- C. INSTALL NEW 12-PAIR SELF-SUPPORTING INTERCONNECT CABLE ON NEW UTILITY POLE.
- D. REMOVE EXISTING INTERCONNECT CABLE ON EXISTING UTILITY POLE. REMOVE UTILITY POLE WHEN ALL UTILITY POLE WORK HAS BEEN COMPLETED.
- E. REMOVE AND DISPOSE OF EXISTING MONTGOMERY COUNTY SPLICE CABINET.
- F. INSTALL NEW 6-PAIR COMMUNICATION CABLE IN PROPOSED TRAFFIC SIGNAL CABINET.
- G. INSTALL NEW 12-PAIR SELF-SUPPORTING INTERCONNECT CABLE IN EXISTING TRAFFIC SIGNAL CABINET.
- H. REMOVE EXISTING INTERCONNECT CABLE ON EXISTING POLE.
- J. INSTALL NEW 12-PAIR SELF-SUPPORTING INTERCONNECT CABLE IN EXISTING CONDUIT
- K. USE HANDHOLE
- L. INSTALL NEW 12-PAIR SELF-SUPPORTING INTERCONNECT CABLE TO EXISTING CONTROLLER.
- M. INSTALL NEW 12-PAIR SELF SUPPORTING INTERCONNECT CABLE ON PROPOSED SIGNAL POLE.
- N. INSTALL NEW 12-PAIR INTERCONNECT CABLE IN PROPOSED CONDUIT.
- P. RELOCATE EXISTING CABLE ONTO NEW PEPCO POLES
- Q. INSTALL NEW 6-PAIR COMMUNICATION CABLE IN PROPOSED TRAFFIC SIGNAL CONDUIT.
- R. INSTALL 2 NEW 12-PAIR SELF SUPPORTING INTERCONNECT CABLES AND A NEW 6-PAIR COMMUNICATION CABLE IN PROPOSED TRAFFIC SIGNAL SPLICE BOX.

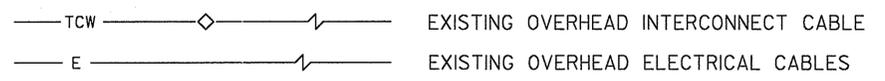

MATCHLINE SEE SHEET IC-5

MATCHLINE SEE SHEET IC-7

BY: Kenneth Saunders Division: 0101 Transportation

KCI
TECHNOLOGIES

ENGINEERS
PLANNERS
SCIENTISTS
CONSTRUCTION MANAGERS

10 NORTH PARK DRIVE
HUNT VALLEY, MD 21030
PHONE: (410) 316-7800
FAX: (410) 316-7817
www.kci.com

STATE OF MARYLAND
DEPARTMENT OF TRANSPORTATION
STATE HIGHWAY ADMINISTRATION
OFFICE OF TRAFFIC & SAFETY
TRAFFIC ENGINEERING DESIGN DIVISION
MD 124
FROM SOUTH OF AIRPARK ROAD TO ROSEWOOD MANOR LANE
(DESIGN BUILD)

REVISIONS		INTERCONNECT PLAN	
SCALE 1" = 50'		DATE	N/A
		CONTRACT NO.	M08325171
DESIGNED BY	AMH	COUNTY	MONTGOMERY
DRAWN BY	FNG	LOGMILE	15012407.73 TO 15012409.12
CHECKED BY	JFL	TIMS NO.	1008
FAP NO.	AC-STP-1103(8)E	TOD NO.	
TS NO.	DRAWING IC - 6 OF 11	SHEET NO.	303 OF 377

PLOTTED: *01:35 PM on Monday, February 25, 2008*
FILE: M:\2007\01070458.dwg\drawing\pSG-0009_MD124.dgn