
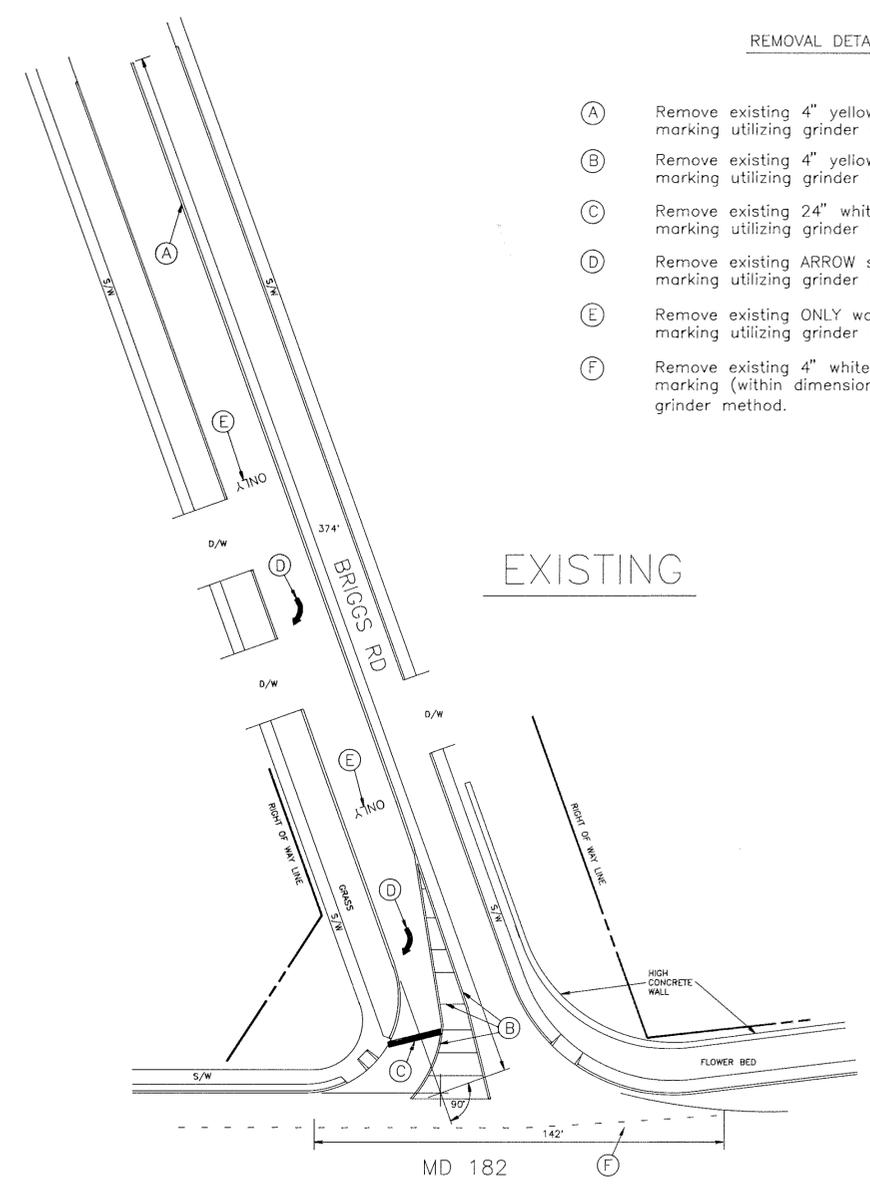


F H W A REGION NO.	STATE	FED. AID PROJ. NO.	SHEET NO.	TOTAL SHEETS
3	MD		4	10


PAVEMENT MARKING PLAN

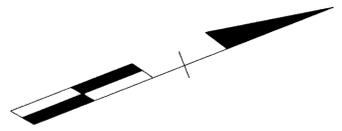

REMOVAL DETAILS

- (A) Remove existing 4" yellow centerline pavement marking utilizing grinder method.
- (B) Remove existing 4" yellow island pavement marking utilizing grinder method.
- (C) Remove existing 24" white stopline pavement marking utilizing grinder method.
- (D) Remove existing ARROW symbol pavement marking utilizing grinder method.
- (E) Remove existing ONLY word pavement marking utilizing grinder method.
- (F) Remove existing 4" white puppy tracks pavement marking (within dimensioned area) utilizing grinder method.

EXISTING

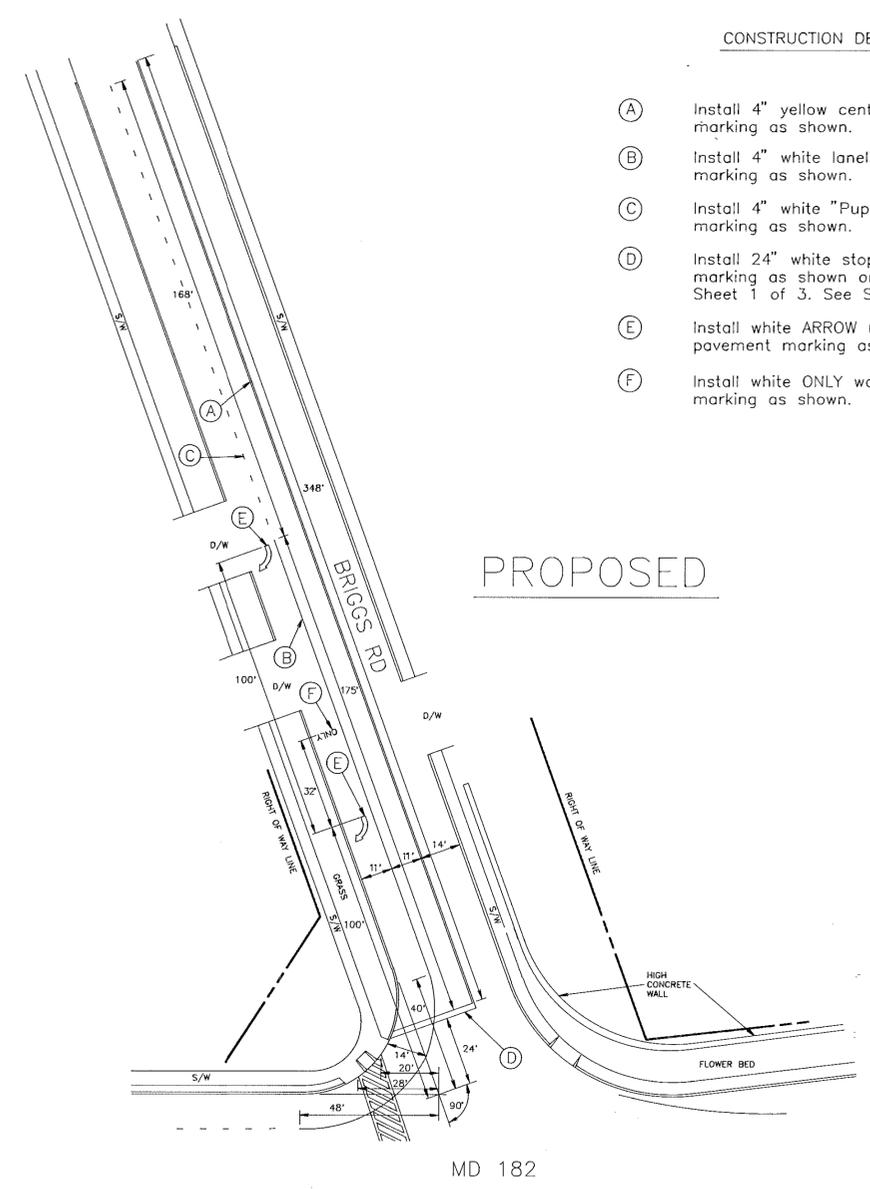

CONSTRUCTION DETAILS

- (A) Install 4" yellow centerline pavement marking as shown. See SP-55.
- (B) Install 4" white laneline pavement marking as shown. See SP-55.
- (C) Install 4" white "Puppy Tracks" pavement marking as shown. See SP-55.
- (D) Install 24" white stopline pavement marking as shown on Signal Plan Sheet 1 of 3. See SP-55.
- (E) Install white ARROW (right) symbol pavement marking as shown. See SP-55.
- (F) Install white ONLY word pavement marking as shown. See SP-55.

PROPOSED

LEGEND OF UNDERGROUND AND OVERHEAD UTILITIES

AERIAL CABLE	— A — A — A
ELECTRIC	— E — E — E
TELEPHONE	— T — T — T
GAS	— G — G — G
SEWER	— S — S — S
WATER	— W — W — W
CABLE TV	— TV — TV — TV

STREET TRAFFIC STUDIES, LTD.
 Gateway International
 1302 Concourse Drive, Suite 104
 Linthicum, Maryland 21090
 (410) 859-3553
 2264PM

REVISIONS	APPROVALS
	CHEF, SIGNAL DESIGN SECTION
	ASST. DISTRICT ENGINEER, TRAFFIC
	CHEF, TRAFFIC ENGINEERING DESIGN DIVISION
	DIRECTOR, OFFICE OF TRAFFIC AND SAFETY

MDOT — STATE HIGHWAY ADMINISTRATION
Office of Traffic and Safety
 TRAFFIC ENGINEERING DESIGN DIVISION

DRAWN BY: W J NIES (FOR STS)	MD 182 AND BRIGGS RD	TS/STD. NO.	SHEET NO.
DES. BY: R R ZACHERL (FOR STS)	COUNTY MONTGOMERY	3264X1	4 OF 10
CHK. BY:			
DATE: 9-14-92	F.A.P. NO. STPG-1993(007E)		
SCALE: 1"=30'	S.H.A. NO. M-696-459-385		

15018200.29