

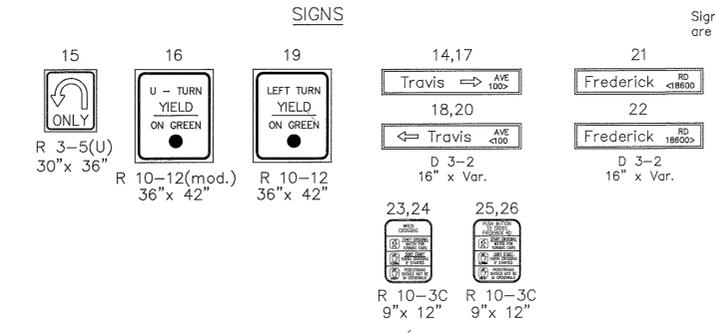
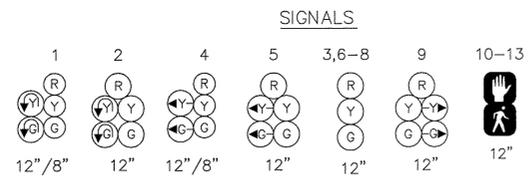



FHWA REGION NO	STATE	FED. AID PROJ. NO	SHEET NO.	TOTAL SHEETS
3	MD.	SEE TITLE SHEET		

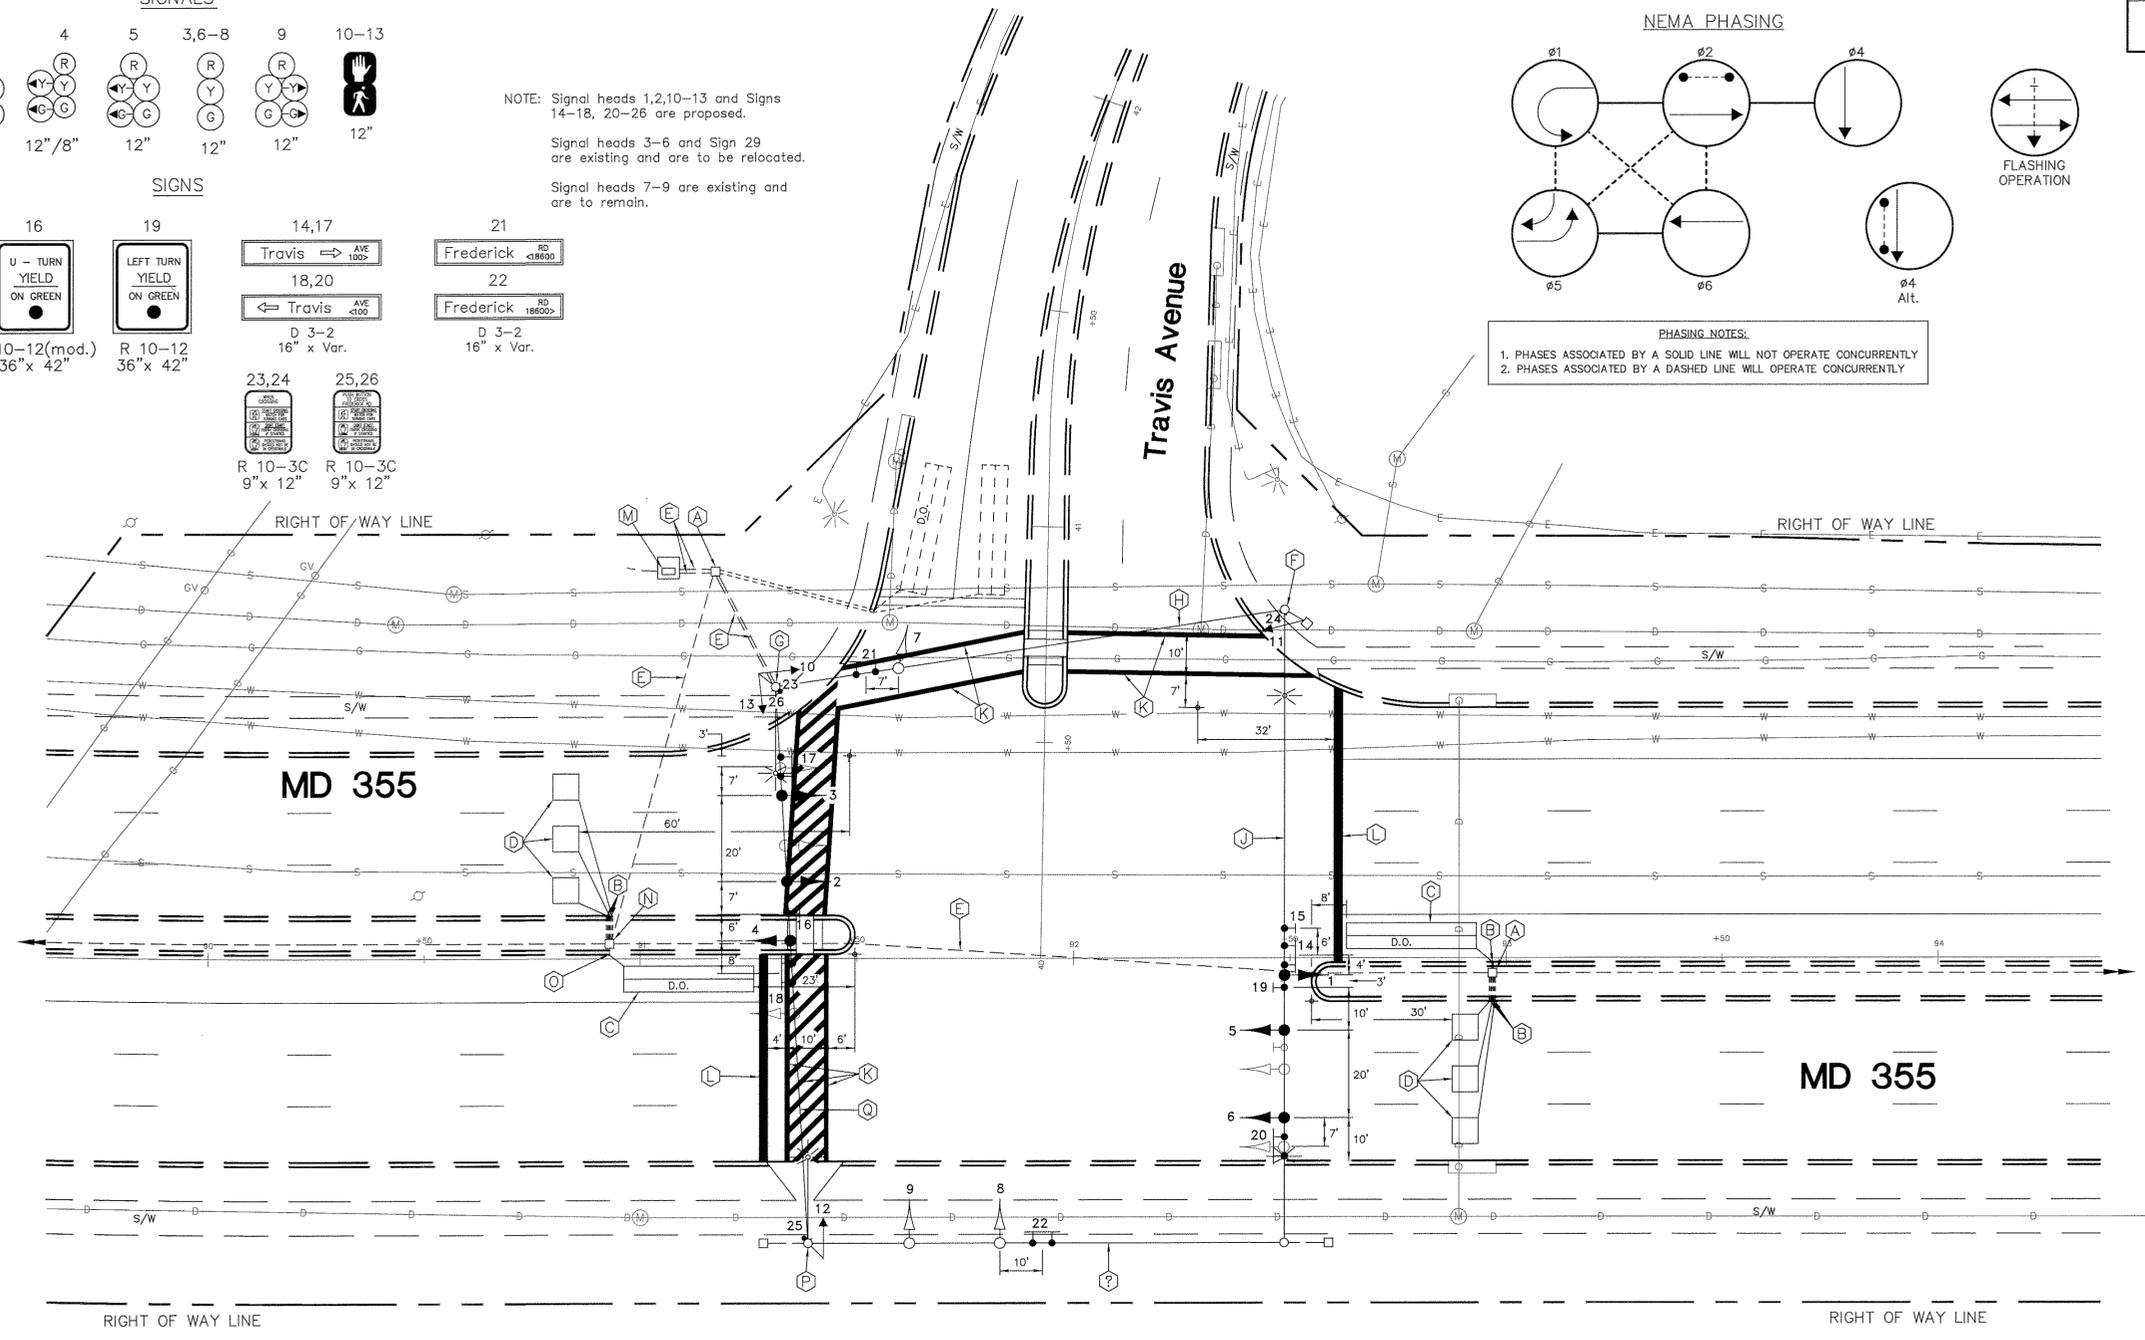


NOTE: Signal heads 1,2,10-13 and Signs 14-18, 20-26 are proposed.
 Signal heads 3-6 and Sign 29 are existing and are to be relocated.
 Signal heads 7-9 are existing and are to remain.

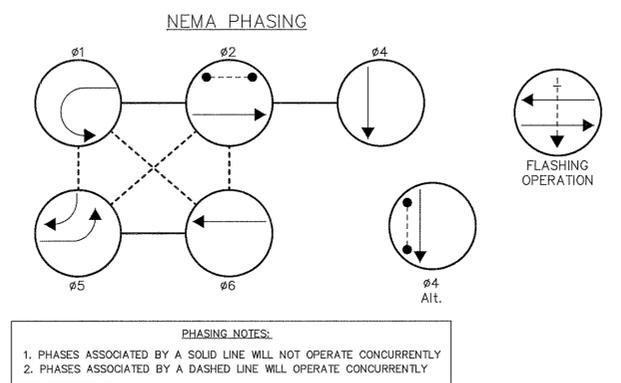

GEOMETRIC LEGEND

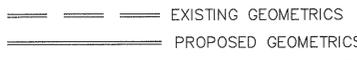

UTILITY LEGEND

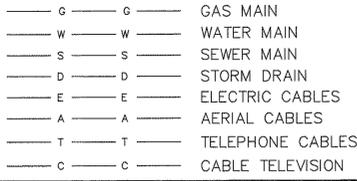

NOTES

- "D.O." indicates delay output loop detector.
- Proposed geometrics shall be confirmed prior to the installation of signal equipment.
- Loop detectors and conduit shall be installed prior to the installation of pavement markings.
- Pavement markings detailed are proposed and are to be installed by the contractor in accordance with S.H.A. standards. All other pavement markings not detailed will be installed as part of the highway contract.
- All utilities are shown in their approximate location and are not to be considered as complete. The Contractor shall be responsible for contacting Miss Utility to verify the locations of all utilities. The Contractor shall contact the appropriate personnel prior to construction to avoid potential conflicts so that field adjustments can be made.

A/E GROUP, INC.
 CONSULTING ENGINEERS • PLANNERS
 11409 CRONHILL DRIVE
 OWINGS MILLS, MD. 21117
 (410) 363-1908
 A/E JOB NO. 94-264

REVISIONS	APPROVALS
	<i>[Signature]</i> 11/13/95 CHIEF, SIGNAL DESIGN SECTION
	<i>[Signature]</i> 11/13/95 ASST. DISTRICT ENGINEER, TRAFFIC
	<i>[Signature]</i> 11/10/95 CHIEF, TRAFFIC ENGINEERING DESIGN DIVISION
	<i>[Signature]</i> 11/10/95 DIRECTOR, OFFICE OF TRAFFIC & SAFETY

Ultimate Traffic Control Signal Sheet 26 of 52

MDOT - STATE HIGHWAY ADMINISTRATION
 Office of Traffic & Safety
 TRAFFIC ENGINEERING DESIGN DIVISION SIGNAL # 15035515.55

MD 355 at Travis Avenue

COUNTY: MONTGOMERY

DRAWN BY: J. Dirndorfer	DATE: November 6, 1995	F.A.P. NO. AC-NH-G-5113(10) C	TS/STD. NO. 3555-P	SHEET NO. _____ OF _____
DES. BY: J. Dirndorfer	SCALE: 1" = 20'	S.H.A. NO. M 611-501-371		
CHK. BY: <i>[Signature]</i> 11/13/95				