

**PROJECT DESCRIPTION  
GENERAL**

THIS PROJECT INVOLVES THE MODIFICATION TO THE PEDESTRIAN PHASING ACROSS MD 586 FOR THE TEMPORARY TRAFFIC SIGNAL AT THE INTERSECTION OF MD 586 (VEIRS MILL ROAD) AT ASPEN HILL ROAD IN MONTGOMERY COUNTY.

**INTERSECTION OPERATION**

THE EXISTING MONTGOMERY COUNTY TYPE SYSTEM CONTROLLER HOUSED IN A BASE MOUNTED CABINET SHALL BE USED AT THIS LOCATION. THE INTERSECTION WILL OPERATE IN A SEMI-ACTUATED MODE USING 4 NEMA PHASES.

**SPECIAL NOTES**

1. THE FOLLOWING CONTACT PERSONS FOR THIS PROJECT ARE AS FOLLOWS:

**PROJECT CONTACTS:**

MR. LEE STARKLOFF, ASSISTANT DISTRICT ENGINEER - TRAFFIC  
PHONE: (301) 513-7318  
MR. DENNIS MCMAHON, ASSISTANT DISTRICT ENGINEER - CONSTRUCTION  
PHONE: (301) 513-7336  
MR. RALEIGH MEDLEY, ASSISTANT DISTRICT ENGINEER - MAINTENANCE  
PHONE: (301) 513-7304  
MR. AUGIE REBISH, UTILITY ENGINEER  
PHONE: (301) 513-7350  
MR. RICHARD L. DAFF, SR. CHIEF TRAFFIC OPERATIONS DIVISION  
PHONE: (410) 787-7630  
MR. BOBBY GONZALES, TRAFFIC ENGINEER - MONTGOMERY COUNTY TRANSPORTATION MANAGEMENT CENTER  
PHONE: (240) 777-8761

**EQUIPMENT LIST**

A. EQUIPMENT TO BE SUPPLIED BY THE ADMINISTRATION.

CATEGORY CODE NO.	DESCRIPTION	UNITS	QUANTITY
	NONE		

B. EQUIPMENT TO BE FURNISHED AND/OR INSTALLED BY THE CONTRACTOR.

CATEGORY CODE NO.	DESCRIPTION	UNITS	QUANTITY
114235	12 INCH WHITE REMOVABLE PREFORMED PAVEMENT MARKING	LF	250
585462	REMOVAL OF EXISTING PERMANENT PAVEMENT LINE MARKINGS - ANY WIDTH	LF	500
800000	REMOVE AND DISPOSE OF EXISTING EQUIPMENT	LS	1


C. MATERIALS TO BE REMOVED BY THE CONTRACTOR.

ALL MATERIALS TO BE REMOVED BY THE CONTRACTOR SHALL BECOME PROPERTY OF THE CONTRACTOR.

**WIRING DIAGRAM**

NO CHANGES

**PHASE CHART**

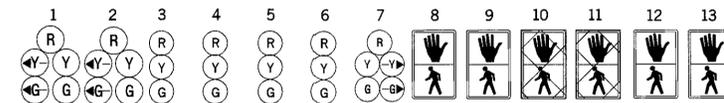

	1	2	3	4	5	6	7	8	9	10	11	12	13
PHASE 1 AND 6	G	G	G	R	R	R	R	DW	DW			DW	DW
1 AND 6 CHANGE	G	G	G	R	R	R	R	DW	DW			DW	DW
PHASE 2 AND 6	G	G	G	G	G	R	R	W/K	W/K			DW	DW
PED CLEARANCE	G	G	G	G	G	R	R	FLDW	FLDW			DW	DW
2 AND 6 CHANGE	Y	Y	Y	Y	Y	R	R	DW	DW	B	B	DW	DW
PHASE 4	R	R	R	R	R	G	G	DW	DW	A	A	DW	DW
4 CHANGE	R	R	R	R	R	Y	Y	DW	DW	G	G	DW	DW
PHASE 4 ALT	R	R	R	R	R	G	G	DW	DW	E	E	W/K	W/K
PED CLEARANCE	R	R	R	R	R	G	G	DW	DW	D	D	FLDW	FLDW
4 ALT CHANGE	R	R	R	R	R	Y	Y	DW	DW			DW	DW
FLASHING OPERATION	FL/Y	FL/Y	FL/Y	FL/Y	FL/Y	FL/R	FL/R	DARK	DARK			DARK	DARK

TSP 4

**ADDENDUM No. 1**  
05-2003  
REPLACE THIS SHEET

**SABRA, WANG & ASSOCIATES, INC.**  
1504 JOH AVENUE  
SUITE 180  
BALTIMORE, MD 21227  
WWW.SABRA-WANG.COM

**MARYLAND DOT - STATE HIGHWAY ADMINISTRATION**  
*Office of Traffic & Safety*  
**TRAFFIC ENGINEERING DESIGN DIVISION**  
GENERAL INFORMATION PLAN  
**MD 586 AT ASPEN HILL ROAD**  
**MOT PHASE 1B**

DRAWN BY: SHAOJIA DU	F.A.P. NO. S.H.A. NO. MOBI65171	SEE TITLE SHEET	TS NO. 4237A	SHEET NO.
CHECKED BY: KEITH RINKER	COUNTY: MONTGOMERY		T.I.M.S. NO. F213 X	59 OF 80
SCALE: NTS	LOG MILE: 15058601.97			
DATE: FEBRUARY 2003				

F:\00-48-CRS\DWG\MDS586\ASPEV\DWG\MOT\T213BPT1.DGN