



F H WA REGION NO	STATE	FED. AID PROJ. NO	SHEET NO.	TOTAL SHEETS
3	MD.			

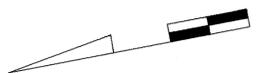

EXISTING SIGNALS & SIGNS

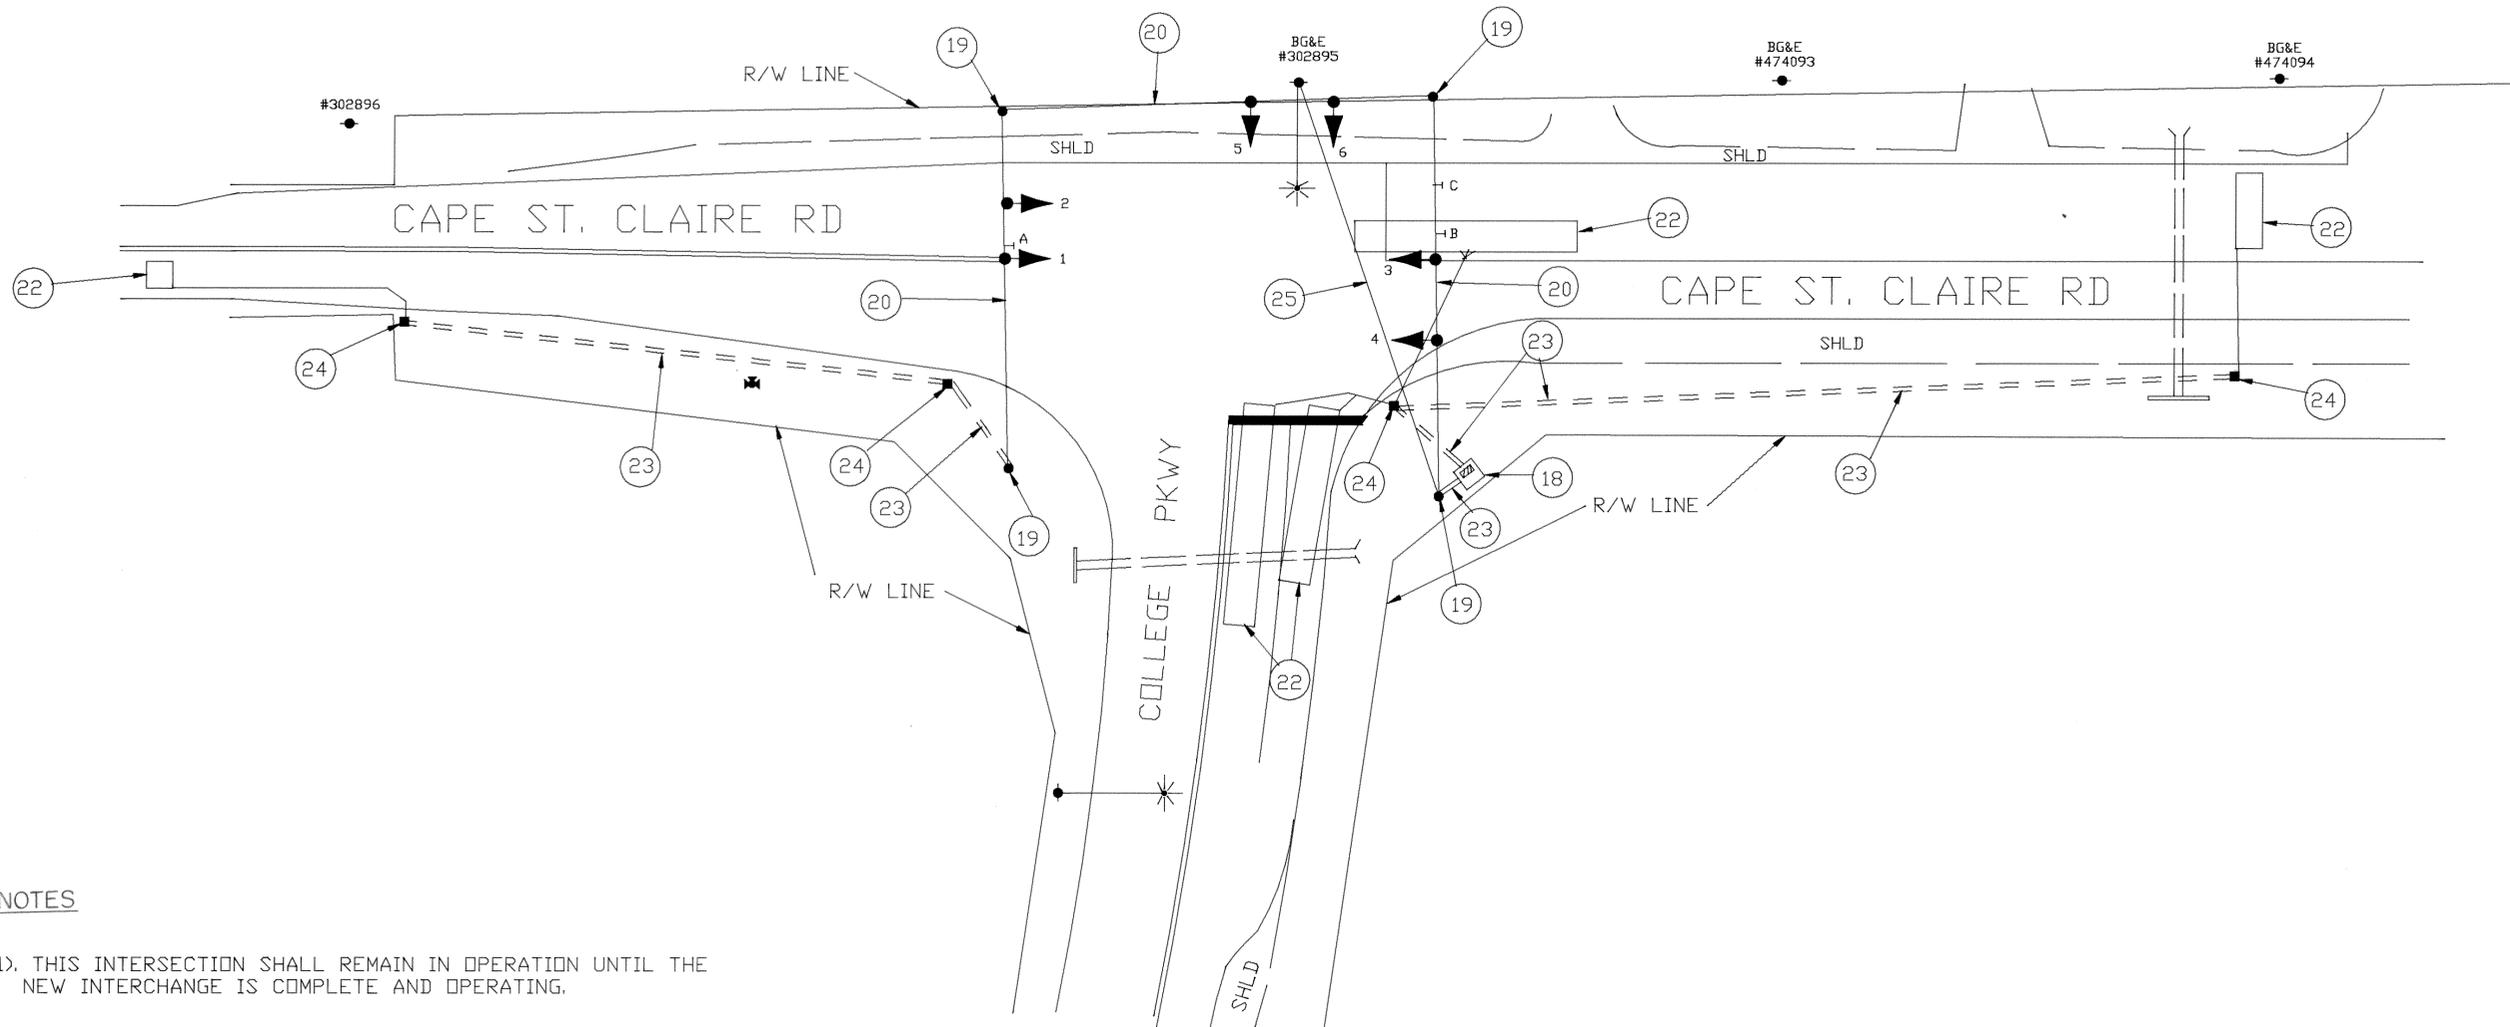

NOTES

- 1). THIS INTERSECTION SHALL REMAIN IN OPERATION UNTIL THE NEW INTERCHANGE IS COMPLETE AND OPERATING.
- 2). THE SALVAGED EQUIPMENT SHALL BE DELIVERED AND UNLOADED AT THE COUNTY TRAFFIC MAINTENANCE SHOP, 409 BROADNECK RD, ANNAPOLIS, MD. THE MAINTENANCE SHOP SHOULD BE NOTIFIED AT 757-2777, 48 HOURS IN ADVANCE OF DELIVERING ANY EQUIPMENT.

REVISIONS	APPROVALS
	CHIEF, SIGNAL DESIGN SECTION
	ASST. DISTRICT ENGINEER, TRAFFIC
	CHIEF, BUREAU OF TRAFFIC ENGINEERING
	DEPUTY CHIEF ENGINEER, OFFICE OF TRAFFIC

MARYLAND DEPARTMENT OF TRANSPORTATION
STATE HIGHWAY ADMINISTRATION — OFFICE OF TRAFFIC
BUREAU OF TRAFFIC ENGINEERING

DRAWN BY: DCD

DES. BY: _____

CHK. BY: STEVE RENZI

DATE: 3/88 F.A.P. NO. _____ TS/FILE NO. 2419 SHEET NO. _____

SCALE: 1"=20' S.H.A. NO. AA-369-201-570 COUNTY: ANNE ARUNDEL

**CAPE ST. CLAIRE RD &
COLLEGE PKWY**

02248800.17