


DRILL HOLES


DRILL HOLES

DRILL HOLES



EXISTING SIGNALS & SIGNS

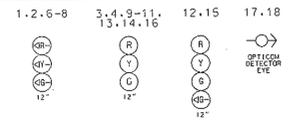

PROPOSED SIGNALS

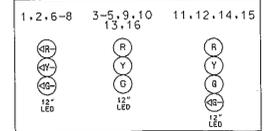

WIRING DIAGRAM

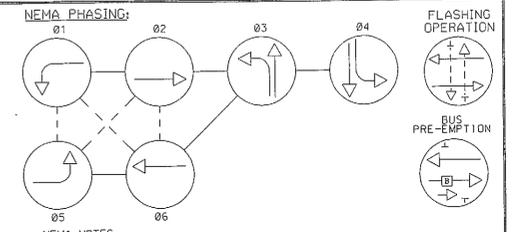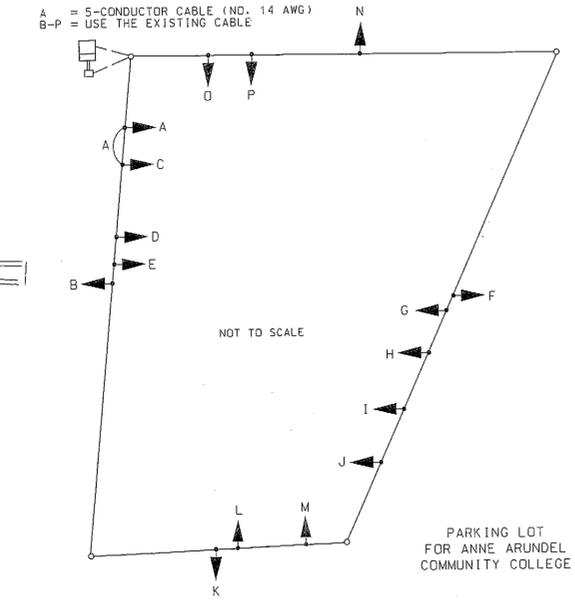

NEMA NOTES: 1. PHASES ASSOCIATED BY A DASHED LINE WILL OPERATE CONCURRENTLY. 2. PHASES ASSOCIATED BY A SOLID LINE WILL NOT OPERATE CONCURRENTLY.


PHASE CHART: THERE ARE NO CHANGES TO THE PHASE CHART

CONSTRUCTION DETAILS

- A. INSTALL THE PROPOSED SIGNAL HEAD ON THE EXISTING SPAN WIRE. B. REMOVE THE EXISTING SIGNAL HEAD. INSTALL THE PROPOSED SIGNAL HEAD.

B. EQUIPMENT TO BE FURNISHED AND/OR INSTALLED BY THE CONTRACTOR

Table with 3 columns: ITEM NO., QUANTITY, DESCRIPTION. Lists items like maintenance of traffic, signal heads, and electrical cable.

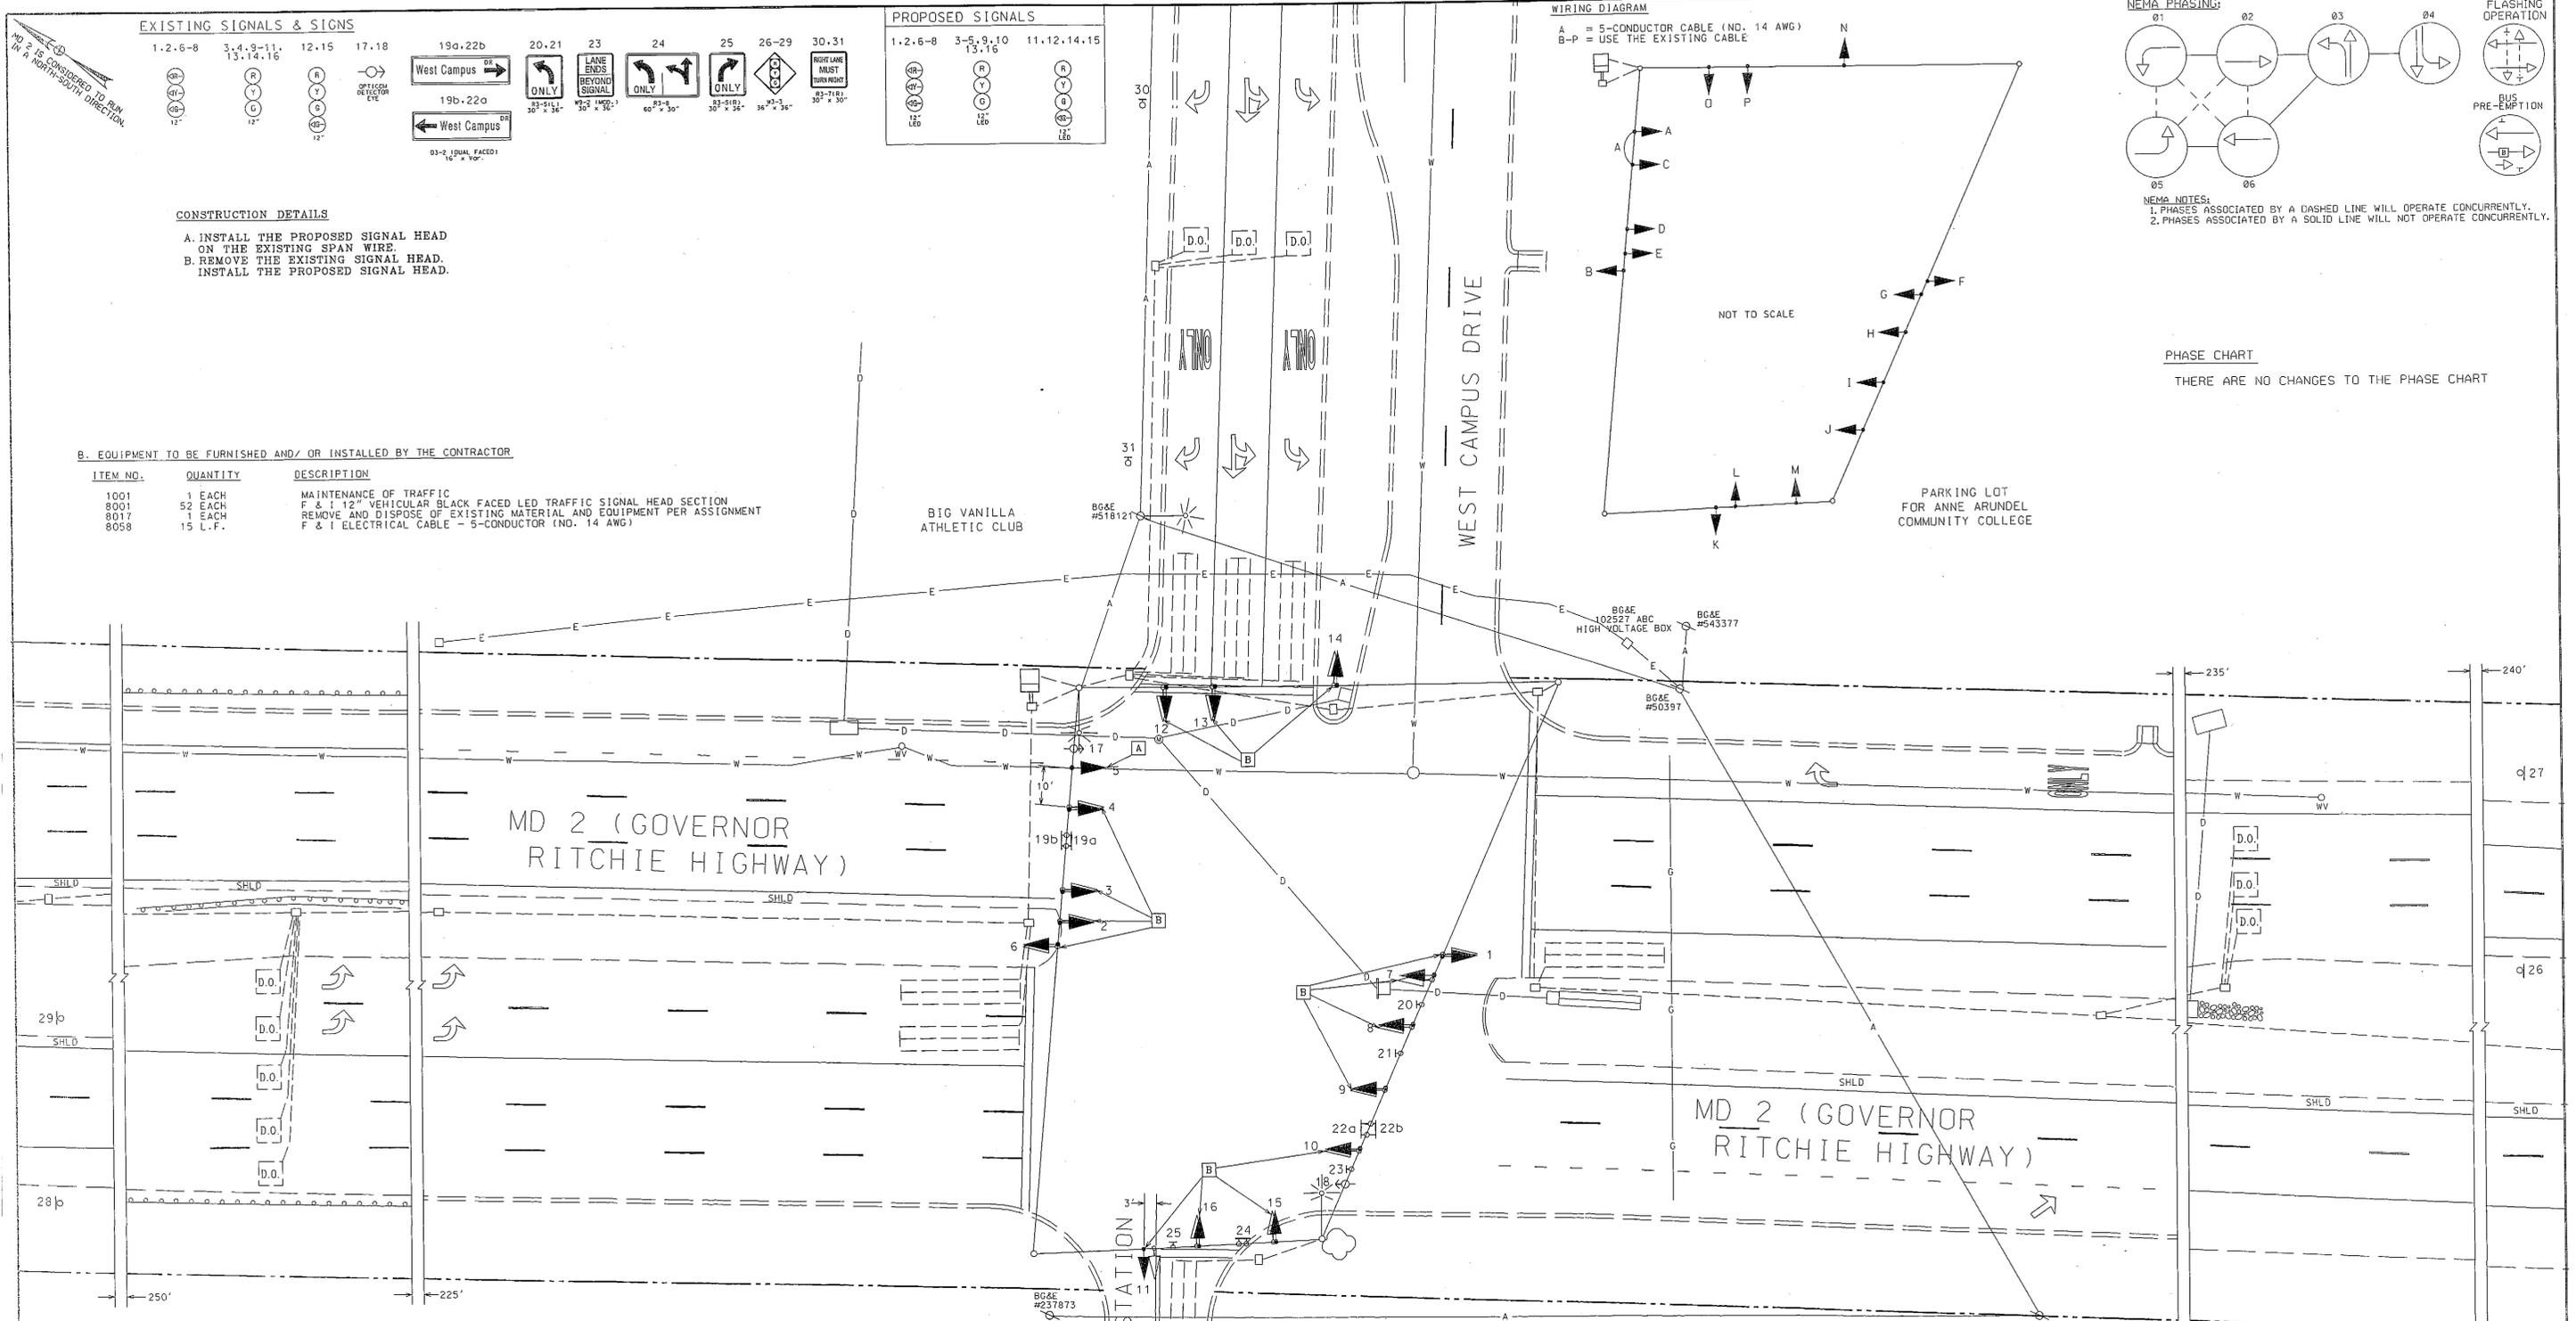

NOTES TO THE CONTRACTOR: 1. ALL UNDERGROUND AND OVERHEAD UTILITIES SHOWN ON THESE PLANS ARE SCHEMATIC AND ARE NOT TO BE CONSIDERED COMPLETE...

PROJECT CONTACTS

- THE PROJECT CONTACTS ARE AS FOLLOWS: MS. KIMBERLY TRAN, MR. RICHARD DAFF, MR. JOHN S. MAYS, MR. ROBERT SNYDER, MR. MICHAEL HUBER, MR. EDWARD RODENHIZER

UTILITY LEGEND table listing symbols for Gas Main, Water Main, Sewer Main, Electric Cables, Telephone Cables, and Storm Drain.

TOD No: XX448-49, SHA No: AA254A56/C56, MD 2 @ West Campus Drive/Arnold Pet Station

SHA STATE OF MARYLAND DEPARTMENT OF TRANSPORTATION STATE HIGHWAY ADMINISTRATION MD 2 (GOVERNOR RITCHIE HIGHWAY) AND WEST CAMPUS DRIVE/ ARNOLD PET STATION ENTRANCE ARNOLD, MARYLAND

APPROVALS and REVISIONS table with columns for roles (Team Leader, Asst. Chief, Division Chief, Office Director) and revision details.

SCALE 1"= 20', DATE 11/11/1993, CONTRACT NO. XX1065285, DESIGNED BY: JCC, DRAWN BY: GWC, CHECKED BY: M/M, F.A.P. NO., DRAWING NO. 3381B, SHEET NO. 1 OF 1