
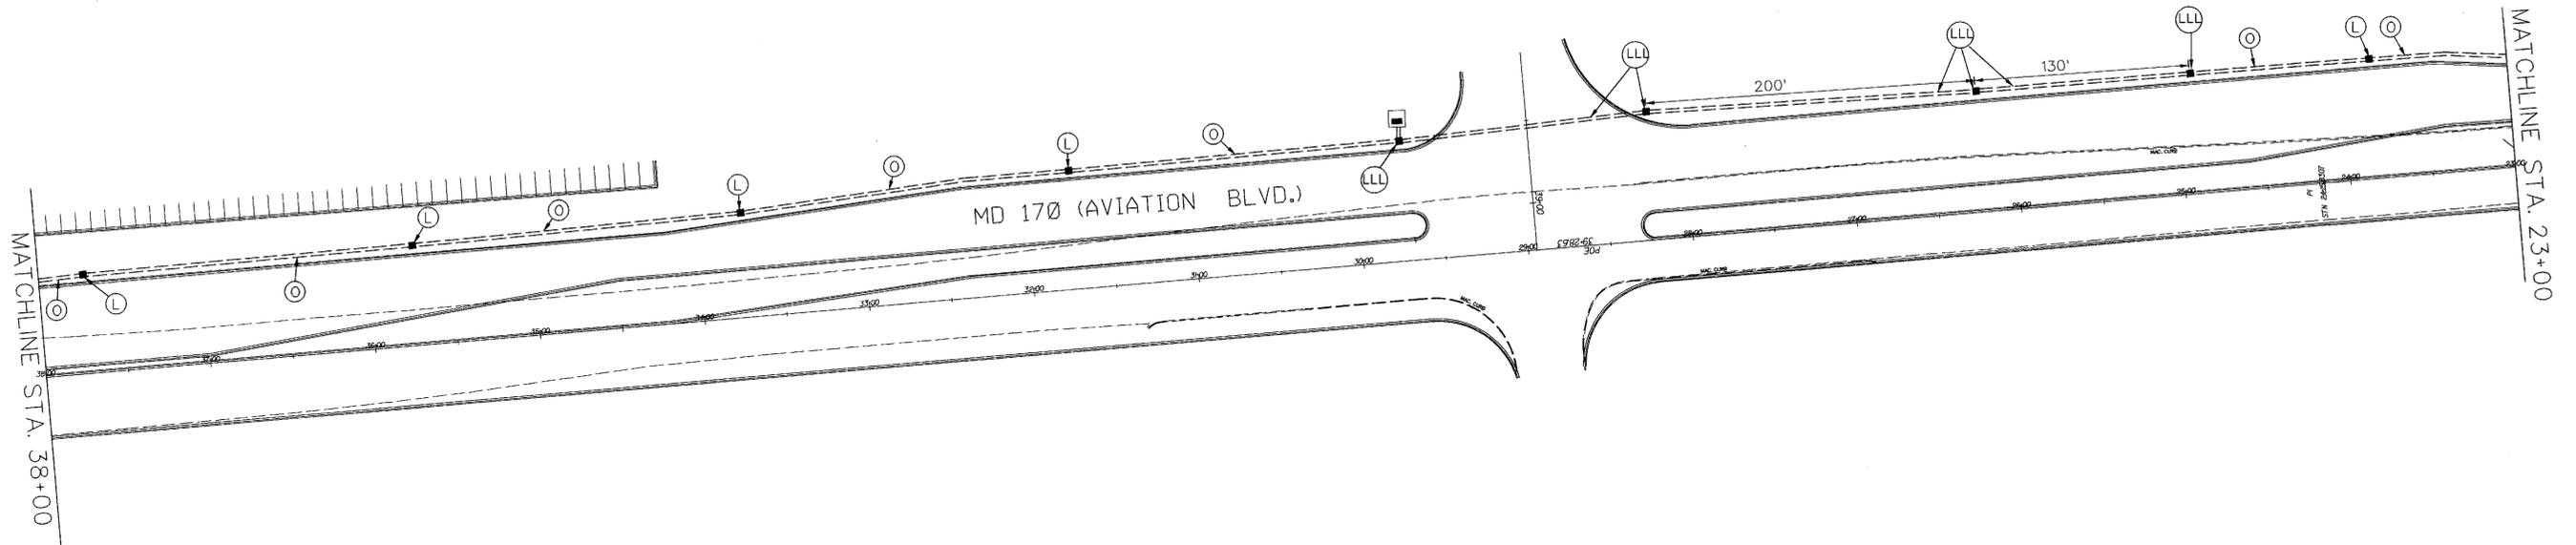


F.H.A. REGION NO.	STATE	FED. AID PROJ. NO.	SHEET NO.	TOTAL SHEETS
3	MD			

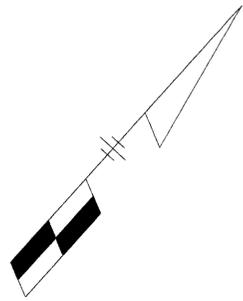

- GENERAL NOTES
1. THE CONTRACTOR WILL MEET WITH A REPRESENTATIVE OF THE MD SHA OFFICE OF TRAFFIC AND SAFETY PRIOR TO DISCONNECTING THE EXISTING INTERCONNECT CABLE. CONTACT MR. ROBERT DEBLAZE AT 410-787-7688 72 HOURS PRIOR TO THE START OF CONSTRUCTION TO ARRANGE A MEETING.
  2. HANDHOLES WILL BE INSTALLED IN MAXIMUM 200' INTERVALS.
  3. PRIOR TO ROADWAY CONSTRUCTION, CONTRACTOR MUST REFER TO ROADWAY PLANS FOR INTERCONNECT CONDUITS AND HANDBOXES.

UTILITY LEGEND	
T	TELEPHONE CABLES
G	GAS MAIN
W	WATER MAIN
S	SEWER MAIN
E	ELECTRIC CABLES
A	AERIAL CABLES
BC	BURIED CABLE
SD	STORM DRAIN

GEOMETRIC LEGEND	
---	EXISTING GEOMETRICS
---	PROPOSED GEOMETRICS

**Daniel Consultants, Inc.**  
CONSULTING ENGINEERS  
COLUMBIA, MARYLAND

REVISIONS	APPROVALS
	<i>[Signature]</i> CHIEF, TRAFFIC ENGINEERING DIVISION
	ASST. DISTRICT ENGINEER, TRAFFIC
	CHIEF, TRAFFIC ENGINEERING DIVISION
	DIRECTOR, OFFICE OF TRAFFIC AND SAFETY

<b>MDOT - STATE HIGHWAY ADMINISTRATION</b> Office of Traffic & Safety <b>TRAFFIC ENGINEERING DESIGN DIVISION</b>	
ORIGINAL DRAWN BY: B.KENT	<b>MD 170 (AVIATION BLVD.) INTERCONNECTION PLAN</b>
DES. BY: D. PETERS / W. CARLSON	COUNTY: ANNE ARUNDEL
CHK. BY: <i>[Signature]</i> 8/30/95	
DATE: 2/3/95	F.A.P. NO. _____
SCALE: 1"=50'	S.H.A. NO. _____
	TS/FILE NO. _____
	SHEET NO. 11 OF 14

CADFILE:108-0065.DWG  
PLOT SCALE: 1"=200'