


EXISTING SIGNALS  
TO BE REMOVED



R10-4C  
9" x 12"

EXISTING SIGNALS  
TO BE REMOVED

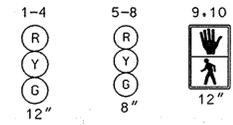


1-4 5-8 9-10  
12" 8" 12"

BORDER REV: DATE: June 11, 2004


DRILL HOLES

DRILL HOLES

DRILL HOLES

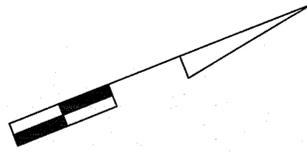

NOTE:  
MD 170 IS CONSIDERED TO RUN  
IN A NORTH - SOUTH DIRECTION.

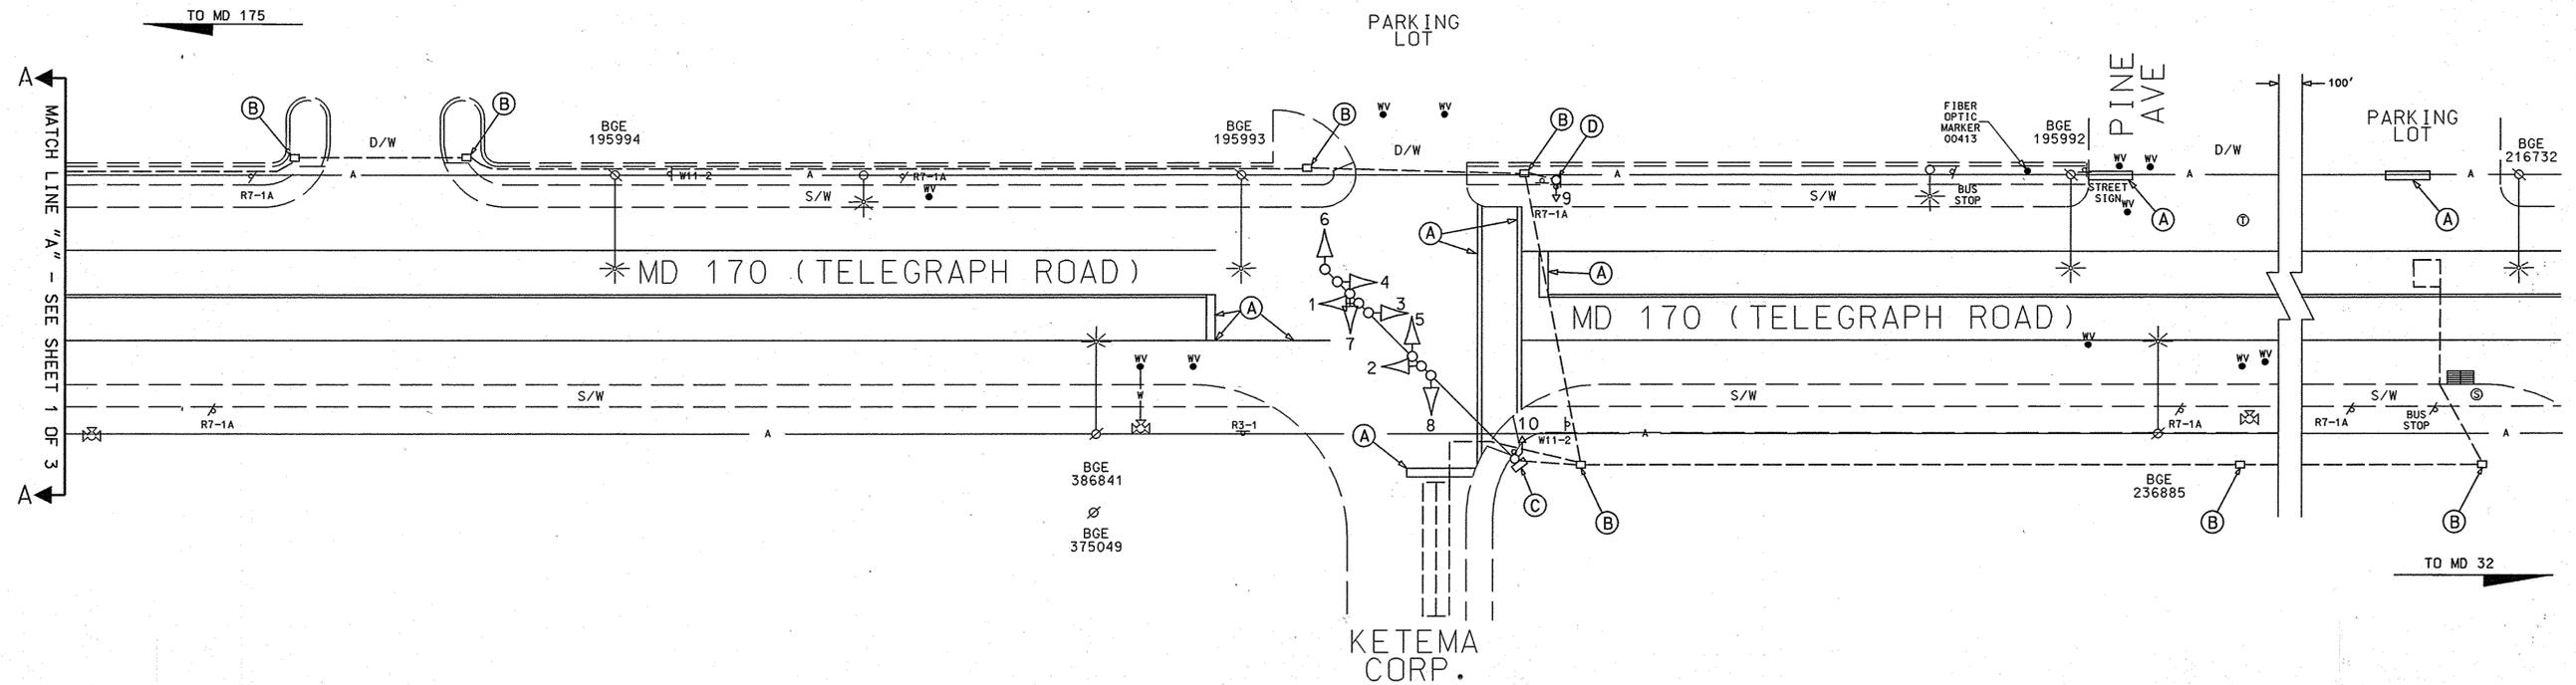

CONSTRUCTION DETAILS

- A. Remove existing pavement markings as shown.
- B. Remove existing handhole and cap and abandon existing conduit.
- C. Remove existing mast arm pole, pole mounted cabinet with controller and mast arm with signal heads as shown. (Note: Contractor shall backfill 12" below grade.)
- D. Remove existing pedestal pole with all attached pedestrian equipment and backfill 12" below grade.

GENERAL NOTES:

- 1. All underground utilities shown on these plans are schematic only and may not be complete. The contractor shall be responsible for notifying "MISS UTILITY" prior to construction so that all utilities may be located in the field. If the contractor perceives that a conflict between the utilities and the traffic signal will occur, the contractor shall notify the project engineer immediately so that the conflict may be resolved.
- 2. The contractor shall remove all unused wiring.

TOD NO: XX447-05  
SHA NO: AA756A54/B54  
MD 170@NEVAMAR  
CORPORATION ENTRANCES

STATE OF MARYLAND  
DEPARTMENT OF TRANSPORTATION  
STATE HIGHWAY ADMINISTRATION  
**MD 170 (TELEGRAPH ROAD)  
AND  
KETEMA CORPORATION ENTRANCE**

GEOMETRIC LEGEND

PROPOSED	---
EXISTING	---
LEGEND OF UNDERGROUND AND OVERHEAD UTILITIES	
AERIAL CABLE	—A—A—
ELECTRIC	—E—E—
TELEPHONE	—T—T—
GAS	—G—G—
SEWER	—S—S—
WATER	—W—W—
CABLE TV	—TV—TV—

REVISION "A"

STREET TRAFFIC STUDIES, LTD.  
400 Crain Hwy., NW  
Glen Burnie, MD 21061  
Ph (410) 590-5500  
Fax (410) 590-6637

APPROVALS	REVISIONS
TEAM LEADER	
ASST. DIV. CHIEF	
DIVISION CHIEF	
OFFICE DIRECTOR	

REMOVE EXISTING TRAFFIC SIGNAL  
SHA NO. XX447-05  
JWA

TRAFFIC SIGNAL PLAN	
SCALE 1"= 20'	DATE 9-25-92 CONTRACT NO. BW-453-804-512
DESIGNED BY D. DDDA	COUNTY ANNE ARUNDEL
DRAWN BY D. YANG (FOR PEC)	LOGMILE 02017000.51
CHECKED BY	TMS NO. 1940
F.A.P. NO.	TOD NO.
TS NO. 3320A	DRAWING NO. 2 OF 3 SHEET NO. OF