

**PROJECT DESCRIPTION**

**GENERAL**

THIS PORTION OF THE PROJECT INVOLVES THE MODIFICATION OF THE EXISTING INTERCONNECT CABLE RUNNING FROM THE UPSHUR/ TILDEN STREET TRAFFIC SIGNAL SOUTH OF BUCHANAN STREET TO THE DECATUR STREET SIGNAL NORTH OF BUCHANAN STREET IN PRINCE GEORGES COUNTY, MD 201 IS ASSUMED TO RUN IN A NORTH/SOUTH DIRECTION.

**PROJECT CONTACTS**

THE CONTACT PERSONS FOR DISTRICT 3 ARE AS FOLLOWS:

**BRIAN YOUNG**  
ASSISTANT DISTRICT ENGINEER - TRAFFIC  
PHONE: 301-513-7358


**AUGIE REBISH**  
UTILITY ENGINEER  
PHONE: 301-513-7350

**WAYNE MOWDY**  
ASSISTANT DISTRICT ENGINEER - MAINTENANCE  
PHONE: 301-513-7304

**RICHARD L. DAFF SR.**  
CHIEF, TRAFFIC OPERATIONS DIVISION  
PHONE: 410-787-7630

**EDWARD RODENHIZER**  
CHIEF, SHA TRAFFIC SIGNAL SHOP  
PHONE: 410-787-7650

THE POWER COMPANY REPRESENTATIVE IS:  
**POTOMAC ELECTRIC POWER COMPANY**  
8300 OLD MARLBORO PIKE  
UPPER MARLBORO, MARYLAND 20772  
PHONE: 301-961-5325

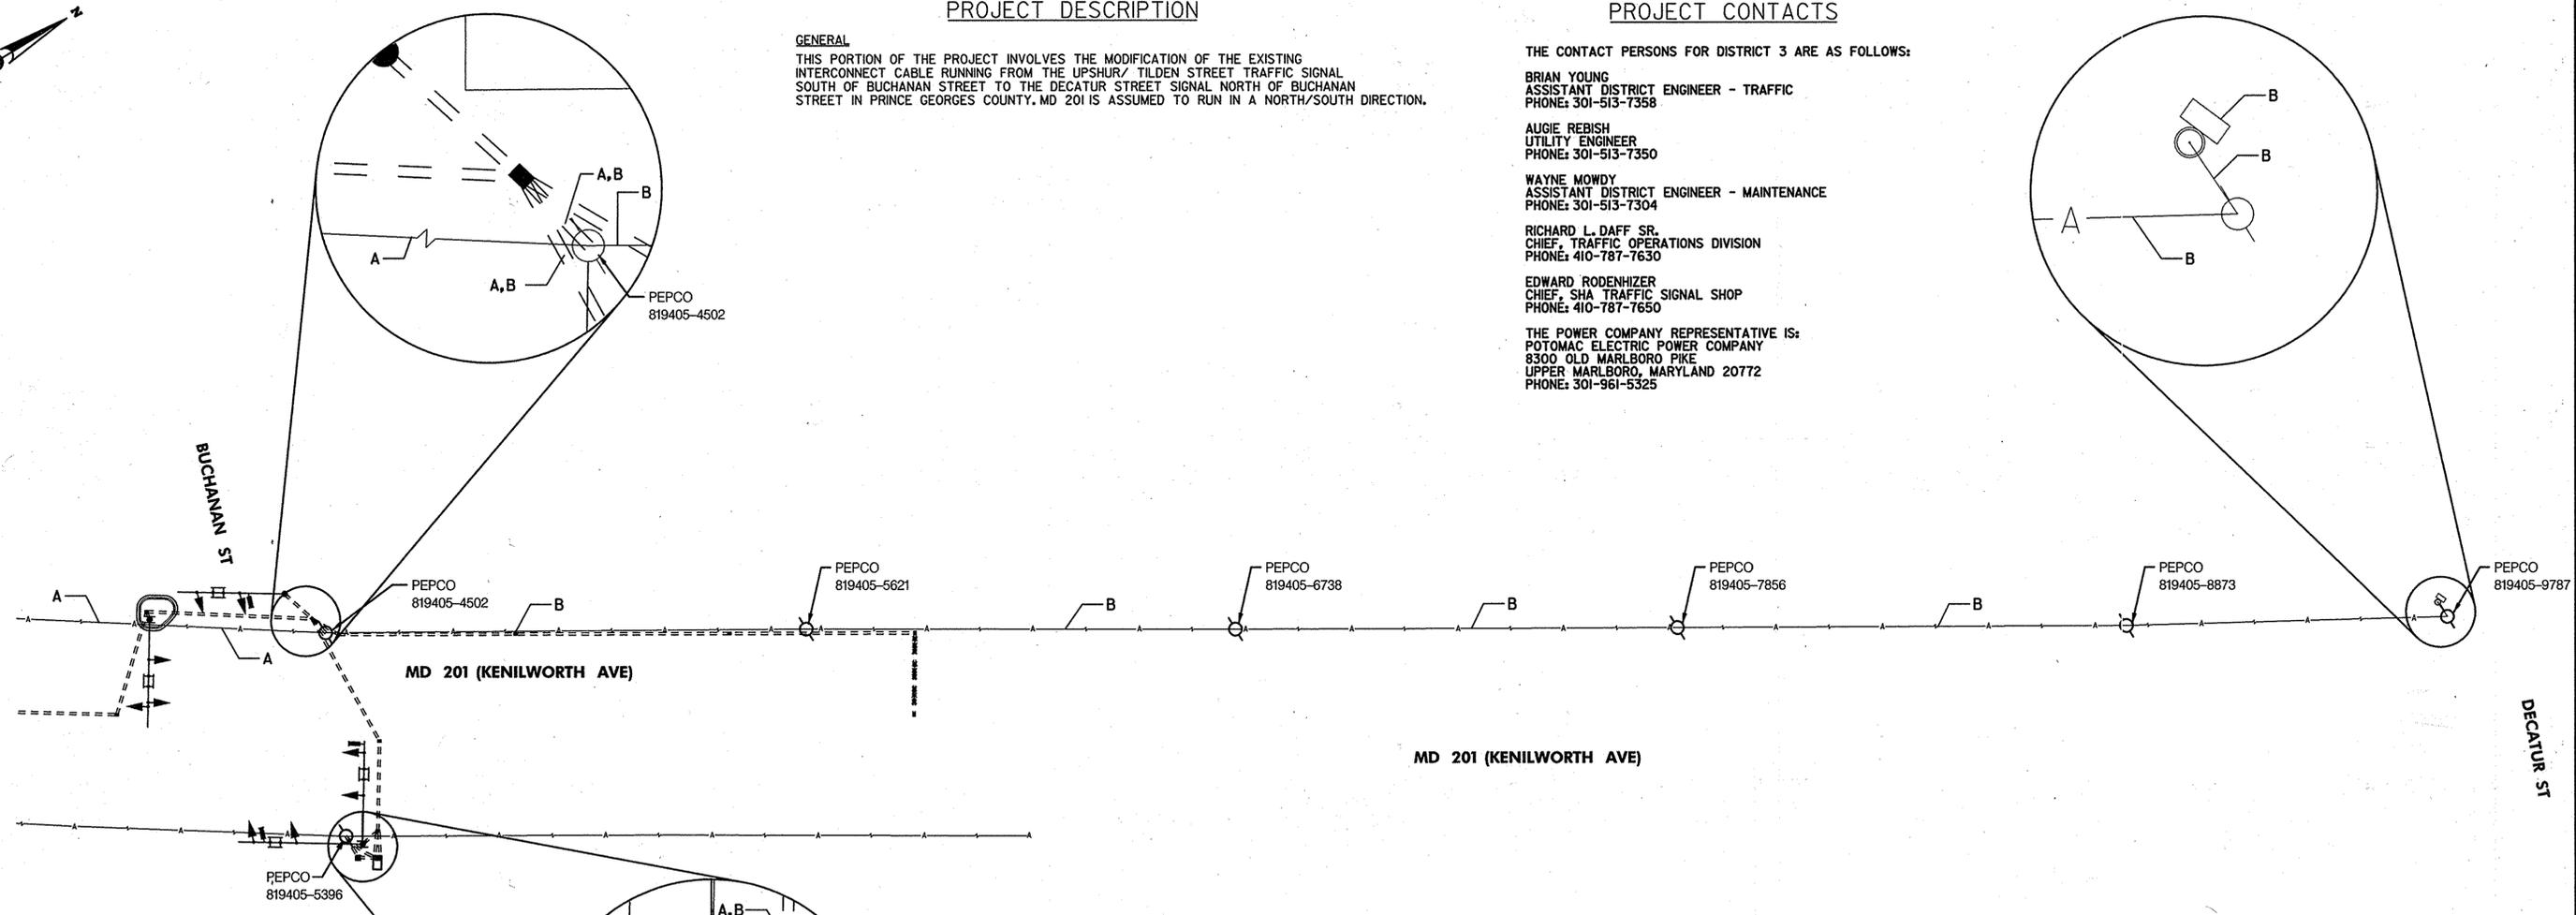

**EQUIPMENT LIST 'A'**

EQUIPMENT TO BE REMOVED AND RETURNED TO SHA.

ITEM NO	QUANTITY	DESCRIPTION
NONE	NONE	NONE

**EQUIPMENT LIST 'B'**

EQUIPMENT TO BE FURNISHED AND INSTALLED BY THE CONTRACTOR.

ITEM NO	QUANTITY	DESCRIPTION
8029	1210 LF	12-PAIR COMMUNICATION CABLE, SELF SUPPORTING OR JELLYFILLED
8032	175 LF	DISCONNECT, PULLBACK & REROUTE CABLES

**EQUIPMENT LIST 'C'**

EQUIPMENT TO BE REMOVED AND RETURNED TO SHA.

ITEM NO	QUANTITY	DESCRIPTION
NONE	NONE	NONE
ALL REMOVED MATERIALS ARE TO BECOME THE PROPERTY OF THE CONTRACTOR		

- A** — EXISTING SELF-SUPPORTING 12-PAIR COMMUNICATION CABLE FROM EXISTING SIGNAL CABINET AT UPSHUR/TILDEN STREET REROUTED TO PROPOSED SIGNAL CABINET AT BUCHANAN STREET
- B** — NEW SELF-SUPPORTING 12-PAIR COMMUNICATION CABLE FROM PROPOSED SIGNAL CABINET AT BUCHANAN STREET TO EXISTING SIGNAL CABINET AT DECATUR STREET

**UTILITY LEGEND**

SD	SD	STORM DRAIN
G	G	GAS MAIN
W	W	WATER MAIN
S	S	SEWER MAIN
E	E	ELECTRIC CABLES
A	A	AERIAL CABLES
T	T	TELEPHONE CABLES
F	F	FIBER-OPTIC

TOD NO: PG573A59/B59  
SHA NO: AT10-28  
MD 201@BUCHANAN ST.

**SHA** STATE OF MARYLAND  
DEPARTMENT OF TRANSPORTATION  
STATE HIGHWAY ADMINISTRATION  
OFFICE OF TRAFFIC & SAFETY  
TRAFFIC ENGINEERING DESIGN DIVISION  
MD 201 (KENILWORTH AVENUE) AT BUCHANAN STREET

**RJM ENGINEERING, INC.**  
CONSULTING ENGINEERS  
COLUMBIA, MARYLAND

**INTERCONNECT GENERAL INFORMATION**

SCALE 1" = 40' DATE 02/2008 CONTRACT NO. AT9105185

DESIGNED BY P. WESTCOTT COUNTY PRINCE GEORGES  
DRAWN BY P. WESTCOTT LOGMILE 16020102.67  
CHECKED BY B. BIDDLE CSW TMS NO. 1009  
FAP NO. NA TOD NO. NA

TS NO. 4603-GI DRAWING SG-04 OF 04 SHEET NO. 4 OF 4

BY: \$USER\$NAME\$

PLOTTED: \$DATE\$TIME\$ FILE: \$FILE\$