


F H WA REGION NO	STATE	FED. AID PROJ. NO	SHEET NO.	TOTAL SHEETS
3	MD.			

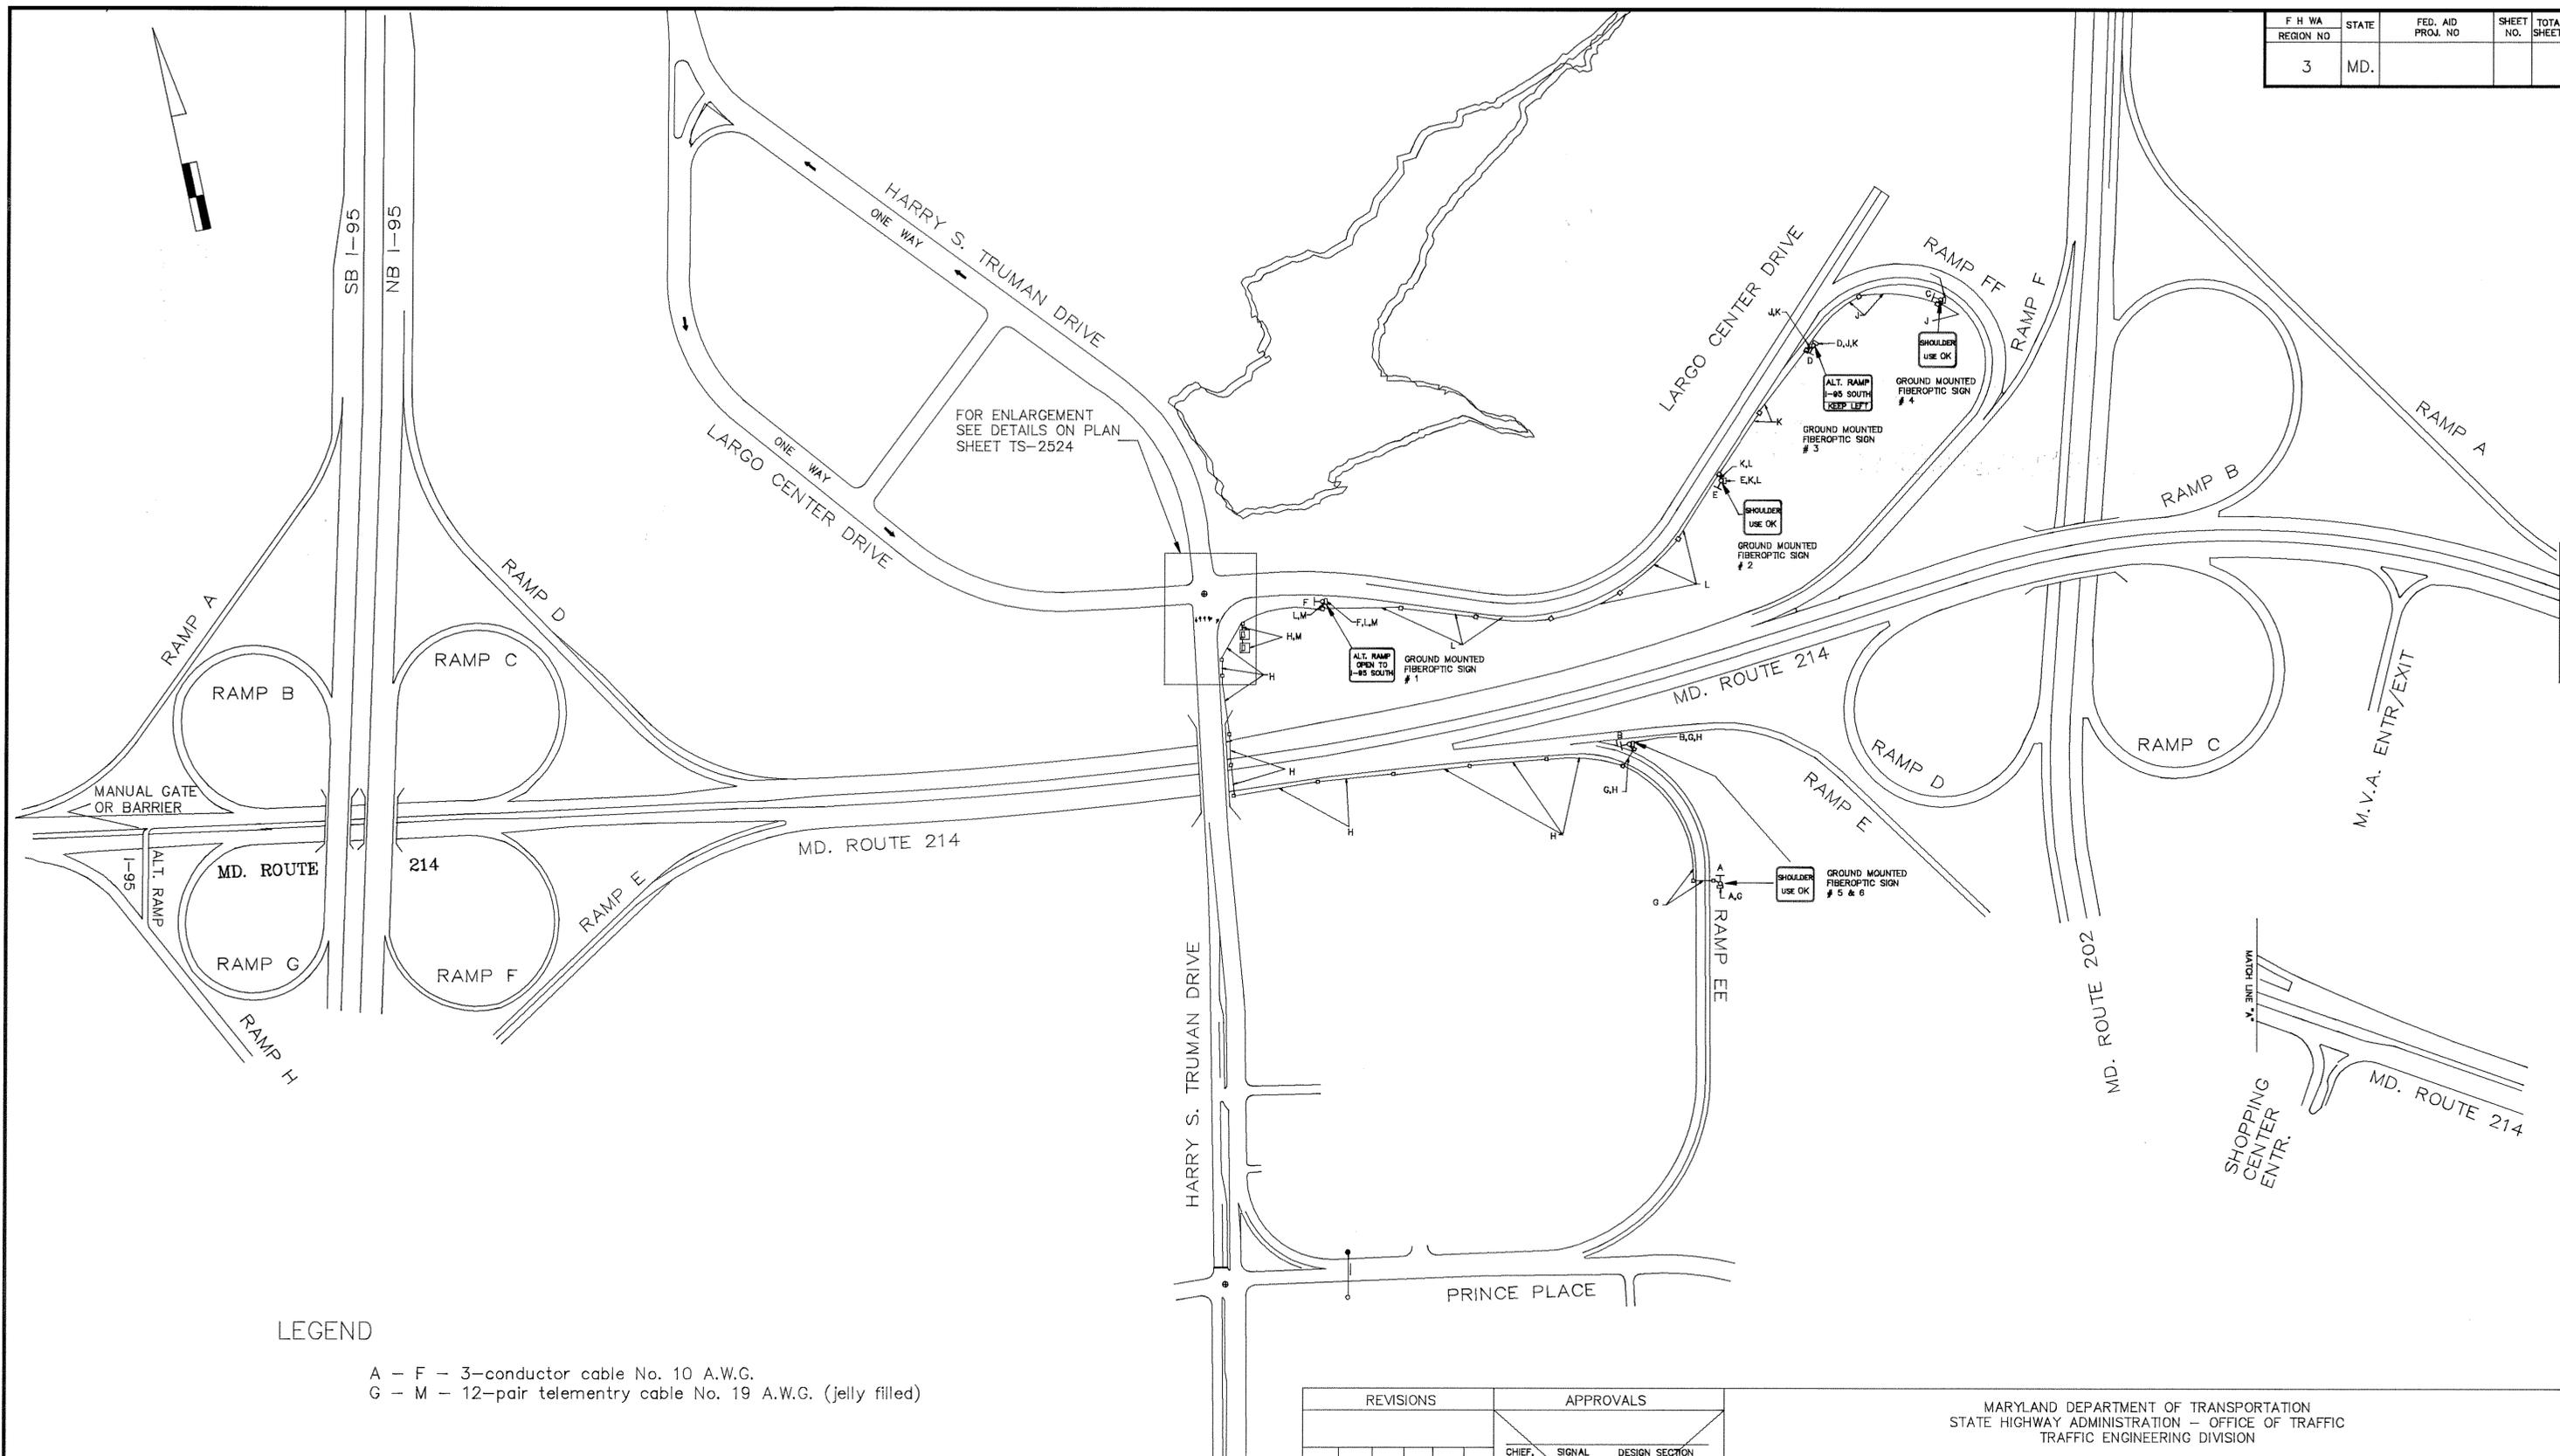

FOR ENLARGEMENT
SEE DETAILS ON PLAN
SHEET TS-2524

LEGEND

A - F - 3-conductor cable No. 10 A.W.G.
G - M - 12-pair telemetry cable No. 19 A.W.G. (jelly filled)

REVISIONS	APPROVALS
	CHIEF, SIGNAL DESIGN SECTION
	ASST. DISTRICT ENGINEER, TRAFFIC
	CHIEF, TRAFFIC ENGINEERING DIVISION
	DEPUTY CHIEF ENGINEER, OFFICE OF TRAFFIC

MARYLAND DEPARTMENT OF TRANSPORTATION
STATE HIGHWAY ADMINISTRATION - OFFICE OF TRAFFIC
TRAFFIC ENGINEERING DIVISION

DRAWN BY: BRUCE THOMPSON 9-5-90
DES. BY: Bruce Thompson 9-19-90
CHK. BY: Steve G. Ry 1/2/90

DATE: REDRAWN 2/90
SCALE: 1"=200'

F.A.P. NO. _____
S.H.A. NO. P 732-502-371

MD 214 @ THE CAPITAL CENTRE
WIRING DIAGRAM

ACAD COUNTY: PRINCE GEORGES

TS/FILE NO. 1003 A-1
SHEET NO. _____ OF _____

16021404.15