

BORDER REV. DATE: Mon09/12/2008


DRILL HOLES

DRILL HOLES


DRILL HOLES

BY: \$USERNAMES


PROPOSED LED SIGNALS

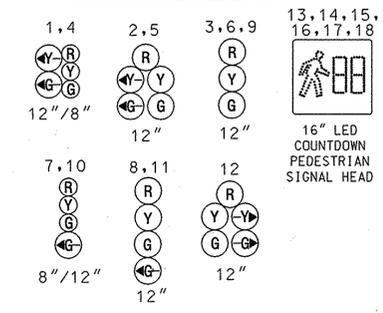


EXISTING SIGNS TO REMAIN

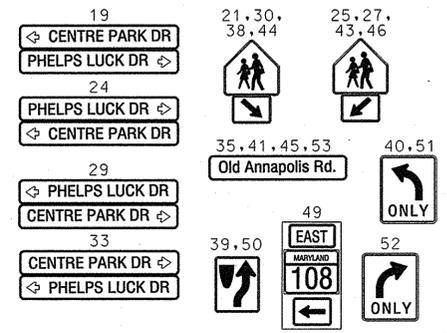

EXISTING SIGNS TO BE REMOVED

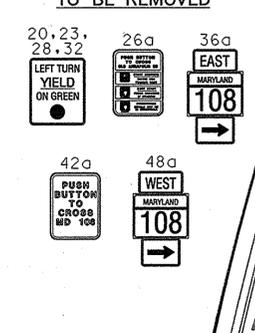


NEMA PHASING

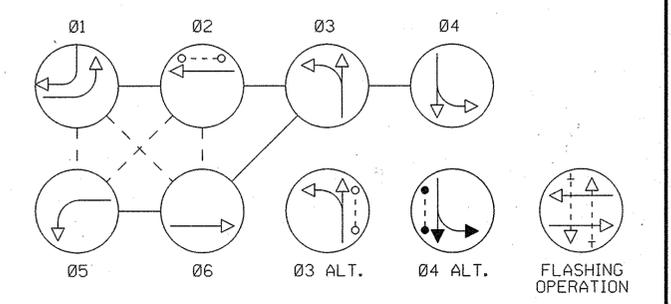


NOTE: PHASES ASSOCIATED BY A DASHED LINE MAY/WILL OPERATE CONCURRENTLY. PHASES ASSOCIATED BY A SOLID LINE WILL NOT OPERATE CONCURRENTLY.


NE SIDEWALK RAMP DETAIL

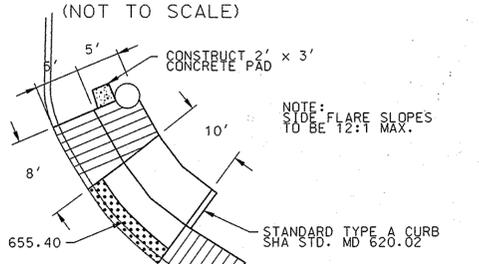


DETAIL SECTION (SCALE: 1"=10')

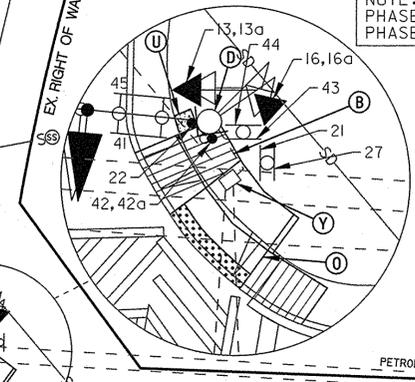


PROPOSED ACCESSIBLE PUSHBUTTON AND SIGN

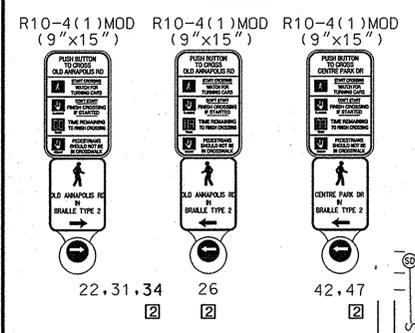

EXISTING SIGNALS TO BE REMOVED

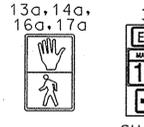

PROPOSED SIGNS

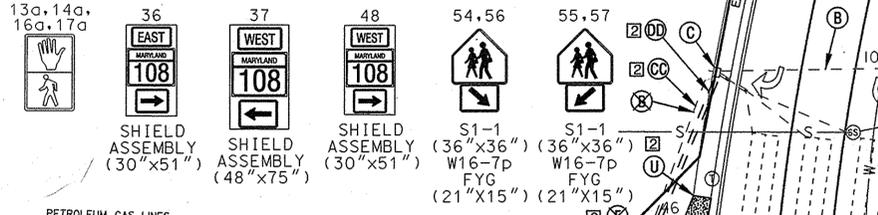

CONSTRUCTION DETAILS

- List of construction details including: A. USE EXISTING BASE MOUNTED CABINET, B. USE EXISTING CONDUIT, C. USE EXISTING HANDHOLE, D. REMOVE EXISTING PUSHBUTTON, PEDESTRIAN SIGNAL HEADS AND SIGN...

TEDD APPROVAL: [Signature] 8/14/08

GENERAL NOTES

- 1. MAINTENANCE OF TRAFFIC WILL BE HANDLED BY THE CONTRACTOR UTILIZING MDSA STANDARD PLATES FOR TRAFFIC CONTROL. 2. THE CONTRACTOR SHALL VERIFY ALL PROPOSED POLE LOCATIONS PRIOR TO INSTALLATION...

GENERAL NOTES (CONTINUED)

- 9. PLACE THE 24 IN. DETECTABLE WARNING SURFACE ALONG THE FULLY DEPRESSED PORTION OF THE EXISTING RAMP. 10. THE CONTRACTOR SHALL CONTACT MISS UTILITY TO VERIFY ALL UNDERGROUND UTILITIES PRIOR TO INSTALLING PROPOSED SIGNAL EQUIPMENT...

STV Incorporated logo and contact information: engineers/architects/planners/construction managers, 7125 Ambassador Road Baltimore, MD 21244-2722 (410) 944-9112

UTILITY LEGEND table with symbols for Storm Drain, Gas Main, Water Main, Sewer Main, Electric Cables, Aerial Cables, Telephone Cables, Fiber-Optic.

SHA STATE OF MARYLAND DEPARTMENT OF TRANSPORTATION STATE HIGHWAY ADMINISTRATION OFFICE OF TRAFFIC & SAFETY TRAFFIC ENGINEERING DESIGN DIVISION MD 108 (OLD ANNAPOLIS ROAD) AND PHELPS LUCK DRIVE/ CENTRE PARK DRIVE

TRAFFIC SIGNALIZATION PLAN table with columns for Scale, Advised Date, Contract No., Designer, Drawn By, Checked By, F.A.P. No., and Sheet No. (1 of 2).

APPROVALS and REVISIONS table with columns for Approvals (Team Leader, Asst. Div. Chief, Division Chief, Office Director) and Revisions (Add APS and Upgrade Signal Heads to LED, Replace Detection on W/B MD 108, Upgrade E/B and W/B MD 108 to Blackfaced Signal Heads).