

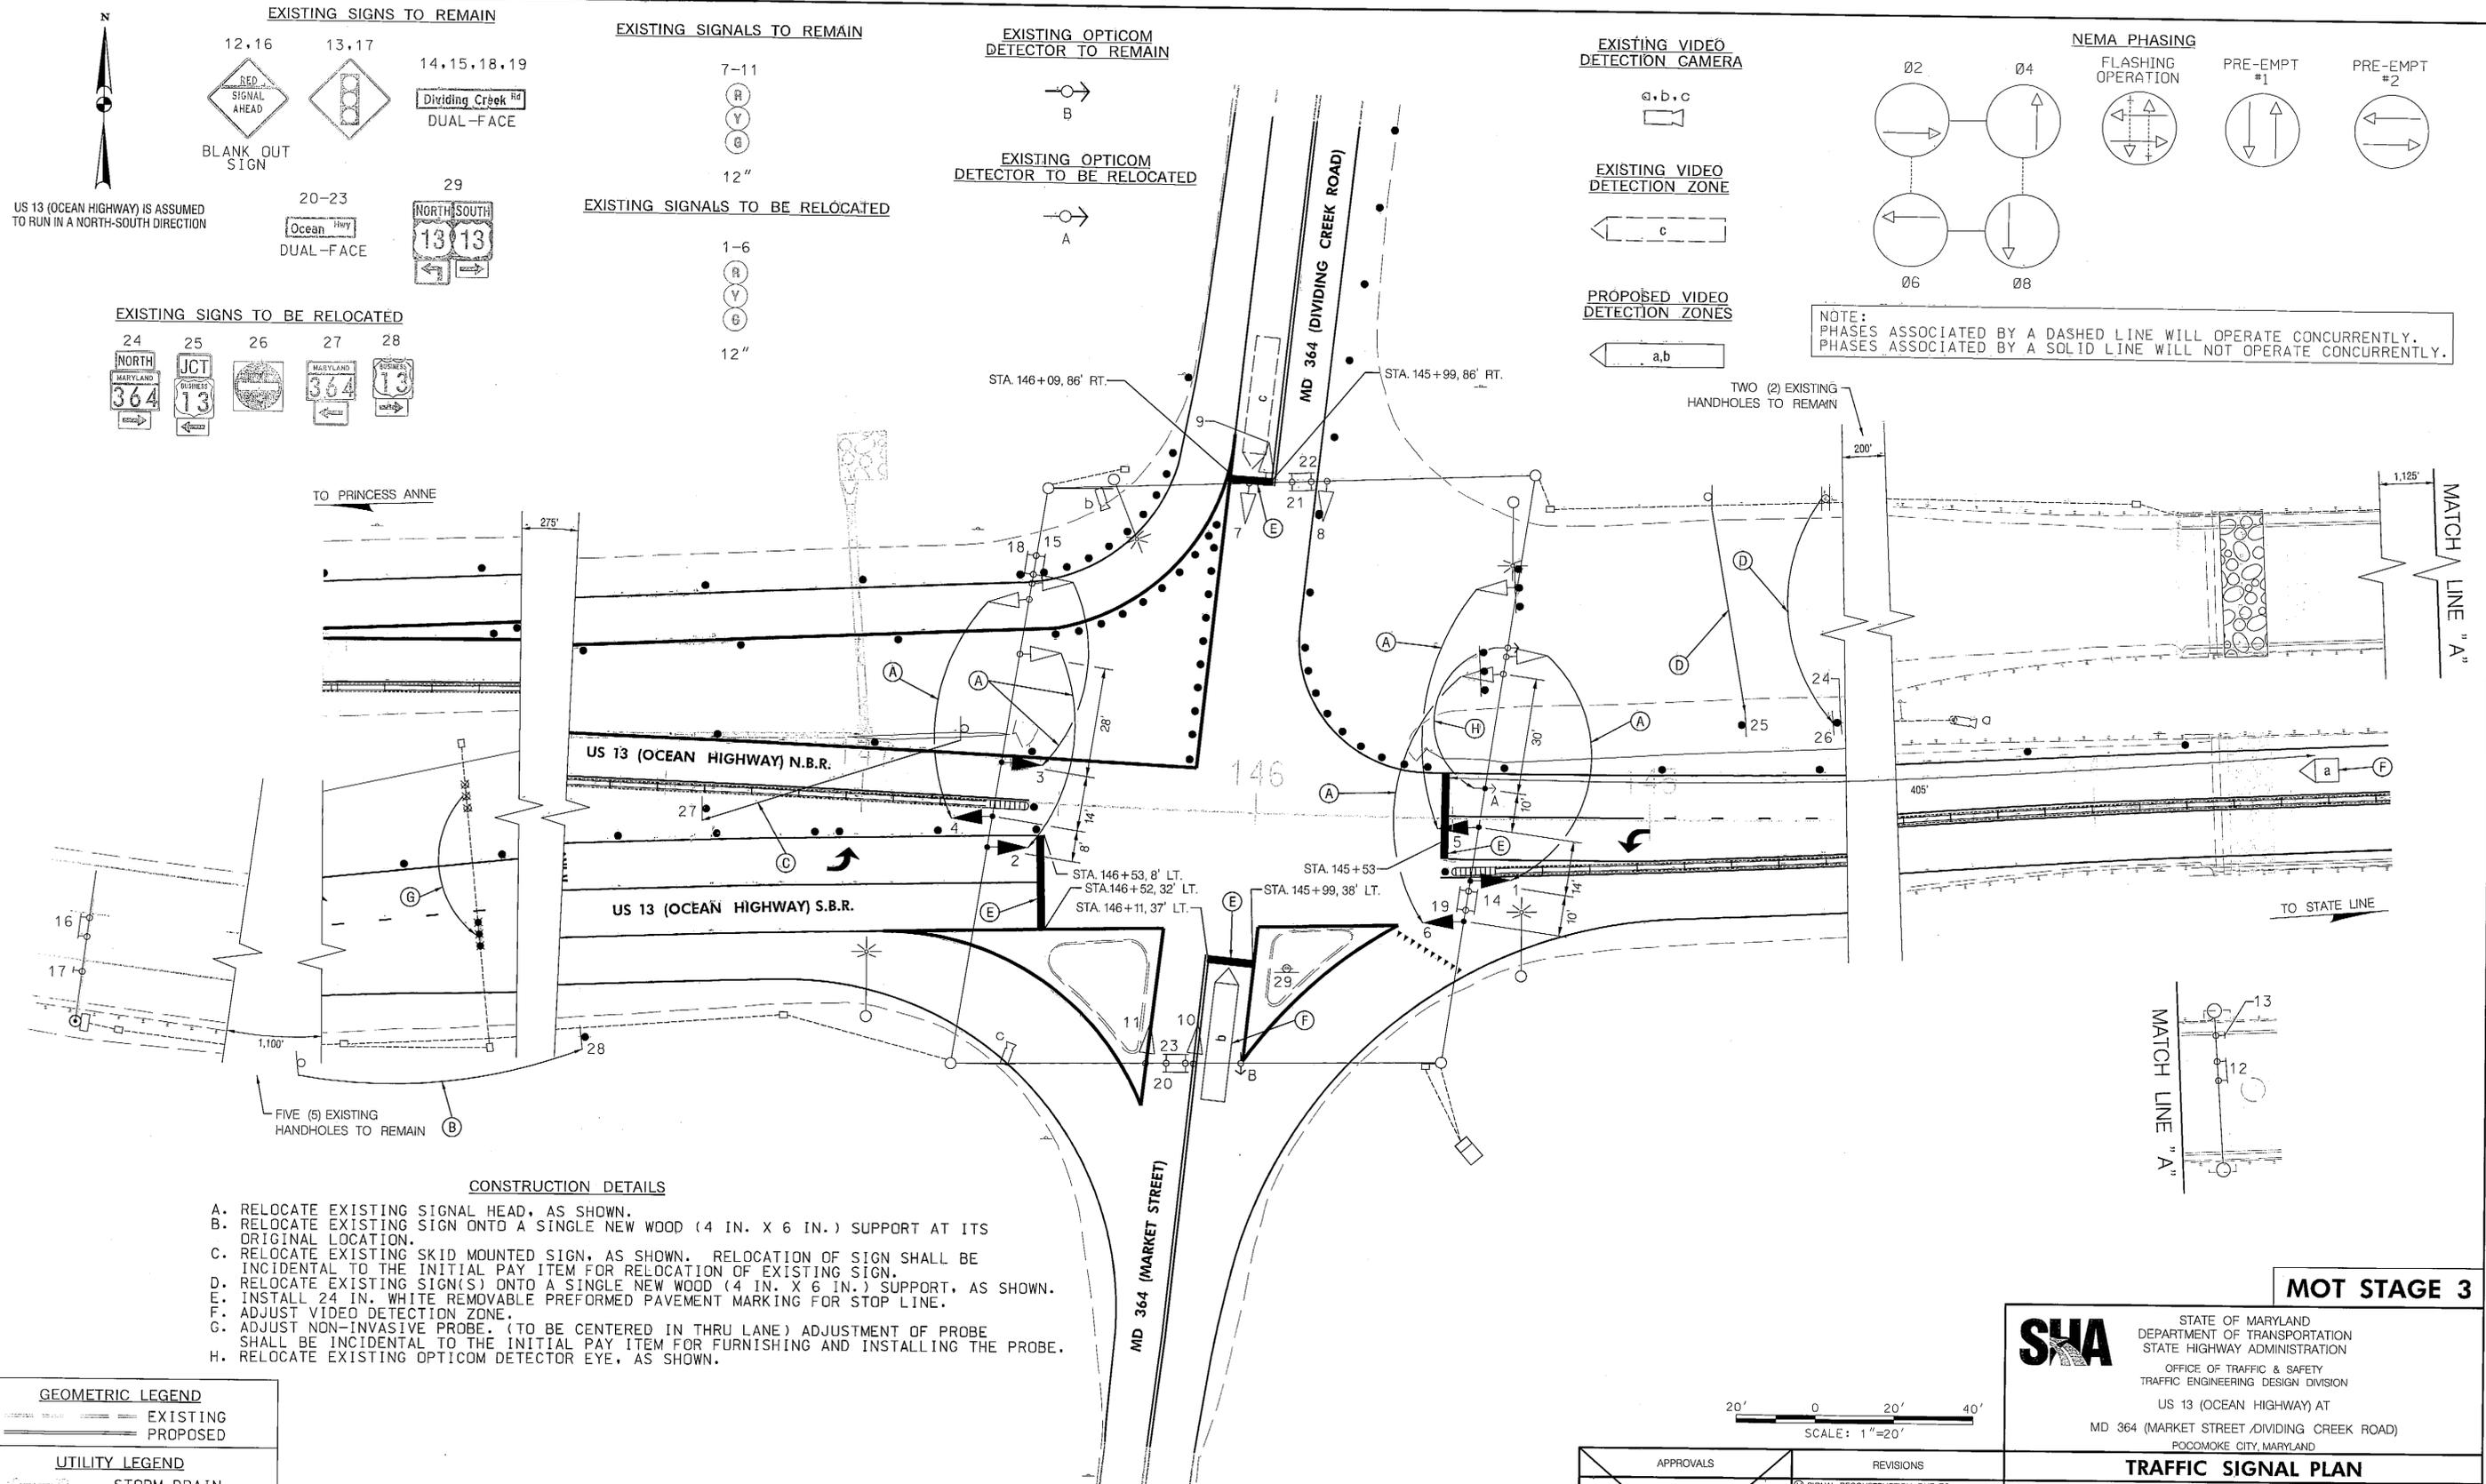
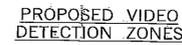
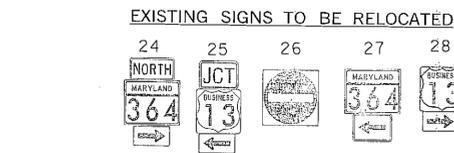


NOTE: PHASES ASSOCIATED BY A DASHED LINE WILL OPERATE CONCURRENTLY. PHASES ASSOCIATED BY A SOLID LINE WILL NOT OPERATE CONCURRENTLY.

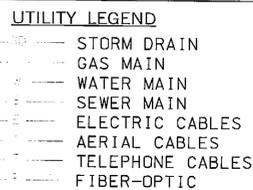

- CONSTRUCTION DETAILS**
- A. RELOCATE EXISTING SIGNAL HEAD, AS SHOWN.
 - B. RELOCATE EXISTING SIGN ONTO A SINGLE NEW WOOD (4 IN. X 6 IN.) SUPPORT AT ITS ORIGINAL LOCATION.
 - C. RELOCATE EXISTING SKID MOUNTED SIGN, AS SHOWN. RELOCATION OF SIGN SHALL BE INCIDENTAL TO THE INITIAL PAY ITEM FOR RELOCATION OF EXISTING SIGN.
 - D. RELOCATE EXISTING SIGN(S) ONTO A SINGLE NEW WOOD (4 IN. X 6 IN.) SUPPORT, AS SHOWN.
 - E. INSTALL 24 IN. WHITE REMOVABLE PREFORMED PAVEMENT MARKING FOR STOP LINE.
 - F. ADJUST VIDEO DETECTION ZONE.
 - G. ADJUST NON-INVASIVE PROBE. (TO BE CENTERED IN THRU LANE) ADJUSTMENT OF PROBE SHALL BE INCIDENTAL TO THE INITIAL PAY ITEM FOR FURNISHING AND INSTALLING THE PROBE.
 - H. RELOCATE EXISTING OPTICOM DETECTOR EYE, AS SHOWN.

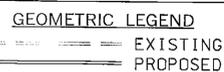

MOT STAGE 3

STATE OF MARYLAND
DEPARTMENT OF TRANSPORTATION
STATE HIGHWAY ADMINISTRATION
OFFICE OF TRAFFIC & SAFETY
TRAFFIC ENGINEERING DESIGN DIVISION
US 13 (OCEAN HIGHWAY) AT
MD 364 (MARKET STREET / DIVIDING CREEK ROAD)
POCOMOKE CITY, MARYLAND

TRAFFIC SIGNAL PLAN

SCALE: 1" = 20' ADVERTISED DATE: 05-12-77 CONTRACT NO. S 290-501-185

DESIGNED BY: BRUCE THOMPSON COUNTY: SOMERSET
DRAWN BY: BRUCE THOMPSON LOGMILE: 19001300.26
CHECKED BY: ALFRED BUDNICHUK TMS NO.:
F.A.P. NO.: SEE TITLE SHEET TOD NO.:

TS NO. 383 (D) DRAWING: SG-02 OF 04 SHEET NO. 31 OF 99

APPROVALS	REVISIONS
<p>TEAM LEADER</p> <p>ASST. DIV. CHIEF</p> <p>DIVISION CHIEF</p> <p>OFFICE DIRECTOR</p>	<p>① SIGNAL RECONSTRUCTION DUE TO MOT IMPROVEMENTS SHA NO. W02235180 08-2013</p> <p>SWA: HD [Signature] → MLR: CSW</p> <p>② INSTALL OPTICOM PRE-EMPTION, UPGRADE EXISTING SIGNAL HEADS 05-2002</p> <p>MAR</p> <p>③ INSTALL OVERHEAD SIGN STRUCTURE, NB RED SIGNAL AHEAD SIGN, INSTALL SB H.I.B. 11-1994</p> <p>DBD SR TH</p>

SABRA, WANG & ASSOCIATES, INC.
7055 SAMUEL MORSE DRIVE
SUITE 100
COLUMBIA, MD 21046
(443) 741-5500
WWW.SABRA-WANG.COM

BY: Rwang