
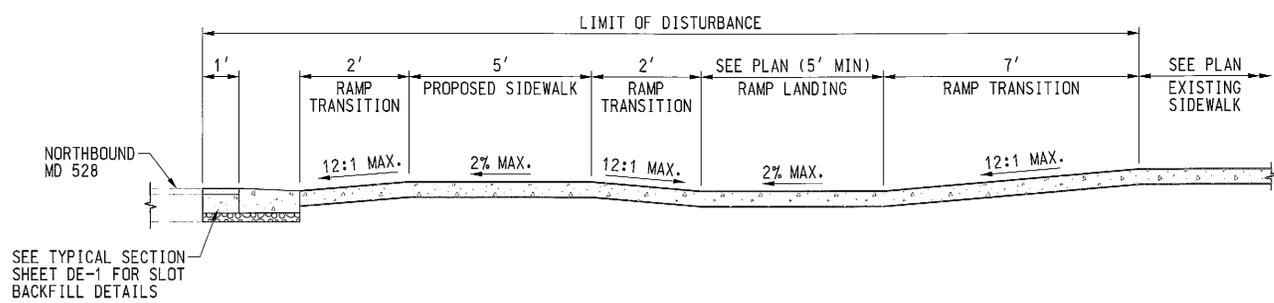


NORTHBOUND MD 528

PARKING LOT

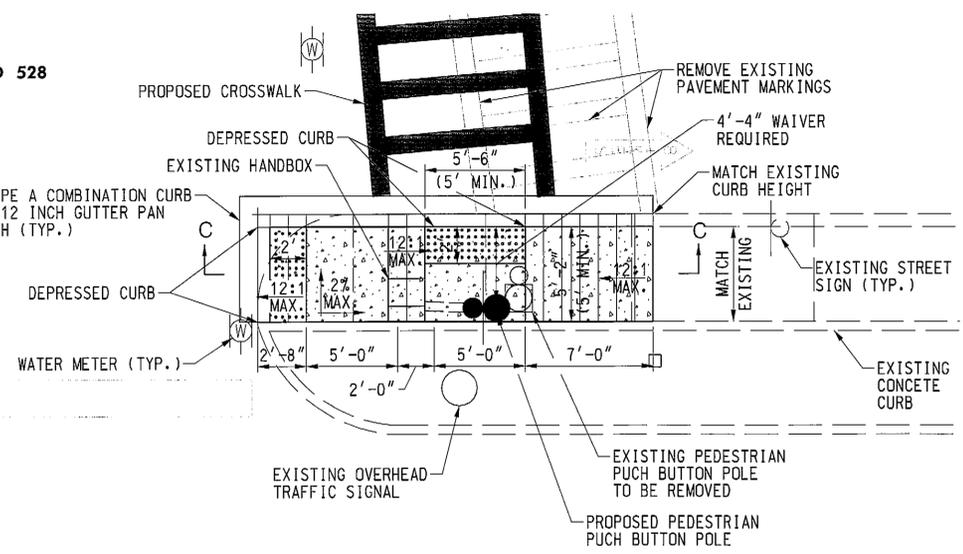

SECTION C-C
PROPOSED SIDEWALK RAMP WITH DEPRESSED CURB REPLACEMENT AND SLOT BACKFILL
NOT TO SCALE

NOTE:
1. SEE SHEET DE-01 FOR GENERAL NOTES AND TYPICAL SECTIONS.

LEGEND

	CONCRETE PAVEMENT
	HMA PAVEMENT
	DETECTABLE WARNING SURFACE SHA STD. NO. MD-655.40

STANDARD TYPE A COMBINATION CURB AND GUTTER 12 INCH GUTTER PAN 8 INCH DEPTH SHA STD. NO. MD-620.02	
LOCATION	QUANTITY (LF)
NORTHEAST QUADRANT	30
SOUTHEAST QUADRANT	20

DETECTABLE WARNING SURFACE SHA STD. NO. MD-655.40	
LOCATION	QUANTITY (SF)
NORTHEAST QUADRANT	21
SOUTHEAST QUADRANT	20

5 INCH CONCRETE SIDEWALK	
LOCATION	QUANTITY (SF)
NORTHEAST QUADRANT	109
SOUTHEAST QUADRANT	52

HOT MIX ASPHALT SUPERPAVE, 9.5MM FOR SURFACE, PG 76-22, LEVEL-3	
LOCATION	QUANTITY (TON)
NORTHEAST QUADRANT	0.4
SOUTHEAST QUADRANT	0.3

MIX NO. 9 CONCRETE FOR SLOT BACKFILL	
LOCATION	QUANTITY (LF)
NORTHEAST QUADRANT	30
SOUTHEAST QUADRANT	20

Alvi Associates, Inc.
CONSULTING ENGINEERS
BALTIMORE, MARYLAND

SHA STATE OF MARYLAND
DEPARTMENT OF TRANSPORTATION
STATE HIGHWAY ADMINISTRATION
OFFICE OF TRAFFIC & SAFETY
TRAFFIC ENGINEERING DESIGN DIVISION
MD 528 (COASTAL HIGHWAY) AT 100th ST.
OCEAN CITY, MD.

REVISIONS	RAMP DETAILS		
	SCALE	DATE	CONTRACT NO.
	1" = 5'	AUGUST 2012	XX1285133
	DESIGNED BY	MRS	COUNTY
	DRAWN BY	MJG	WORCESTER
	CHECKED BY	HAS	LOGMILE
	FAP NO.	SEE TITLE SHEET	TMS NO. 1724
			TOD NO.
	TS NO. 1296C-DE	DRAWING DE-2	OF 2 SHEET NO. 24 OF 24

BY: Alvi Associates, Inc.