




| F.H.W.A. REGION NO. | STATE | FED. AID PROJ. NO. | SHEET NO. | TOTAL SHEETS |
|---------------------|-------|--------------------|-----------|--------------|
| 3                   | MD.   |                    |           |              |

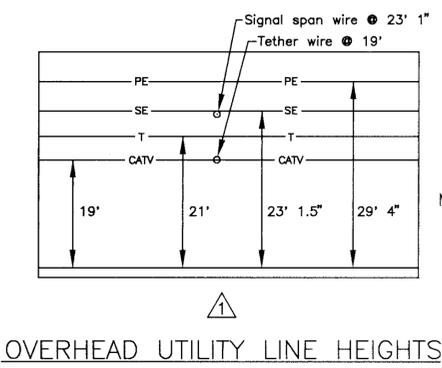


**EXISTING SIGNALS**

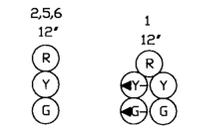


**PROPOSED SIGNALS**

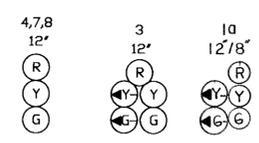

**EXISTING SIGNS**

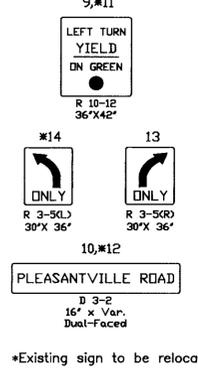

**PHASING INFORMATION**

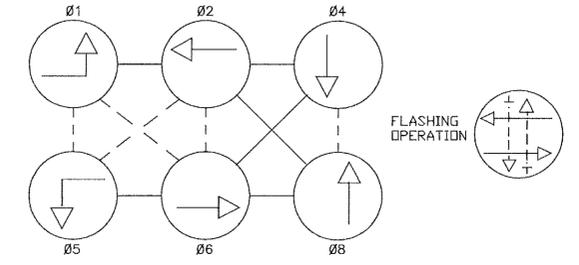

PHASES ASSOCIATED BY A DASHED LINE WILL OPERATE CONCURRENTLY  
PHASES ASSOCIATED BY A SOLID LINE WILL NOT OPERATE CONCURRENTLY

MD 152

MD 152

PLEASANTVILLE ROAD

PLEASANTVILLE ROAD

- NOTES**
1. ALL PAVEMENT MARKINGS SHOWN ARE PROPOSED AND UNLESS OTHERWISE NOTED, ARE TO BE INSTALLED BY OTHERS IN ACCORDANCE WITH S.H.A. STANDARDS.
  2. "D.O." INDICATES A DELAY-OUTPUT LOOP DETECTOR.
  3. PROPOSED GEOMETRICS AS SHOWN WILL BE INSTALLED BY OTHERS UNDER SEPARATE CONTRACT.
  4. THIS PLAN IS TO BE CONSIDERED VOID 6 MONTHS AFTER DATE OF APPROVAL.
  5. NORTHBOUND PLEASANTVILLE ROAD WILL BE RESURFACED BY OTHERS. THE EXISTING PAVEMENT MARKINGS WILL BE ELIMINATED DURING THIS PROCESS.

**UNDERGROUND UTILITIES**

|           |   |    |   |
|-----------|---|----|---|
| ELECTRIC  | — | E  | — |
| TELEPHONE | — | T  | — |
| GAS       | — | G  | — |
| SEWER     | — | S  | — |
| WATER     | — | W  | — |
| CABLE TV  | — | TV | — |

**TRAFFIC CONCEPTS, INC.**  
Brightview Business Center  
8258 Veterans Highway  
Suite 19B  
Millersville, MD 21108  
(410) 987-0427

| REVISIONS  | APPROVALS   |
|--|---|
| (E) Install new signal equipment due to geometric changes.<br>July, 1995<br>S.H.A. No. <b>BW 823-802-412</b> | <b>ORIGINAL</b><br>CHIEF, SIGNAL DESIGN SECTION<br><br><b>ON</b><br>ASST. DISTRICT ENGINEER, TRAFFIC<br><br>CHIEF, TRAFFIC ENGINEERING DESIGN DIVISION<br><br><b>FILE</b><br>DIRECTOR, OFFICE OF TRAFFIC & SAFETY |

|   |  |
|---|--|
| MARYLAND DEPARTMENT OF TRANSPORTATION<br>STATE HIGHWAY ADMINISTRATION - OFFICE OF TRAFFIC & SAFETY<br>TRAFFIC ENGINEERING DESIGN DIVISION |  |
| DRAWN BY: ELISABETH M. MILESKY  | TRAFFIC SIGNAL PLAN<br>MD 152 @ PLEASANTVILLE ROAD |
| DES. BY: ELISABETH MILESKY  | LOG MILE NO. 12015211.69 COUNTY: HARFORD           |
| CHK. BY: STEVE RENZI  | TS/FILE NO. TS-1863E SHEET NO. 1 OF 1              |
| DATE: 5-28-82   | F.A.P. NO.   |
| SCALE: 1"=20'   | S.H.A. NO. AW-625-501-485(ORIG.)                   |