


MD 2 AND CYPRESS CREEK ROAD

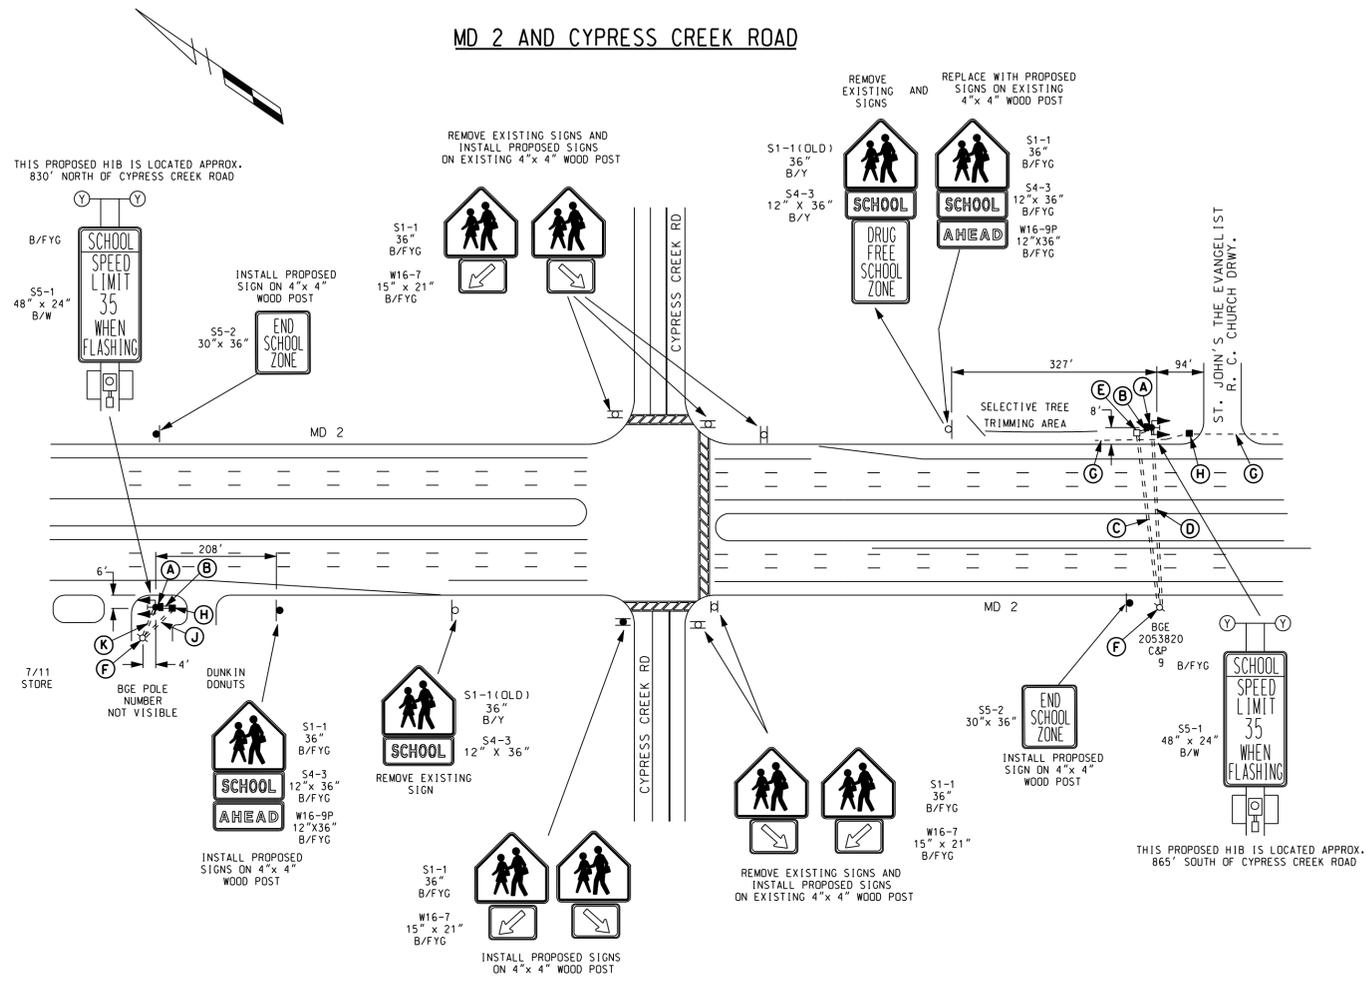

CONSTRUCTION DETAILS

- A. Install 20' steel pole with breakaway transformer base, traffic signal heads, signs. Control and distribution equipment and pole mounted cabinet. (Note: 1-2", 90°, polyvinyl chloride (schedule-80) bend.)
- B. Install 2" polyvinyl chloride electrical conduit (schedule-80) trenched.
- C. Install 2" polyvinyl chloride electrical conduit (schedule-80) bored for telephone service. (to be installed from BG&E pole to proposed handhole.)
- D. Install 4" polyvinyl chloride conduit (schedule-80) bored for electrical service. (to be installed from BG&E pole to proposed Hazard Identification Beacon base.)
- E. Install handhole.
- F. Install 2" and 4" bends at wood pole base for telephone and electrical service.
- G. Existing conduit for existing interconnect to remain.
- H. Existing handhole to remain.
- J. Install 2" polyvinyl chloride electrical conduit (schedule-80) trenched for telephone service.
- K. Install 4" polyvinyl chloride electrical conduit (schedule-80) trenched for electrical service.
- L. Install 14' steel pole with breakaway transformer base, traffic signal heads, signs, control
- M. Existing Hazard Identification Beacon to remain.
- N. Existing underground electrical service and telephone drop to remain and distribution equipment and pole mounted cabinet. (Note: 1-2", 90° polyvinyl chloride (schedule-80) bend.)

GENERAL NOTES:

1. Existing "DRUG FREE SCHOOL ZONE" signs are to be removed as noted and delivered to the MSHA sign shop.
2. Any selective tree trimming is to be completed by District - 5 forces.



REVISIONS	APPROVALS
	TEAM LEADER, TRAFFIC ENGINEERING DESIGN DIVISION
	ASST. CHIEF, TRAFFIC ENGINEERING DESIGN DIVISION
	CHEF, TRAFFIC ENGINEERING DESIGN DIVISION
	DIRECTOR, TRAFFIC & SAFETY

MARYLAND DOT - STATE HIGHWAY ADMINISTRATION
Office of Traffic & Safety
TRAFFIC ENGINEERING DESIGN DIVISION

MD 2 AT S SEVERNA PARK ELEMENTARY SCHOOL
 MD 2 AT N SEVERNA PARK ELEMENTARY SCHOOL

DRAWN BY: STS	F.A.P. NO. 4844	TS NO. 4844	SHEET NO. 1 OF 3
CHECKED BY: R R ZACHERL	S.H.A. NO. XX1005585	T.I.M.S. NO. E799	
SCALE: NO SCALE	COUNTY: ANNE ARUNDEL		
DATE: 7/3/01	LOG MILE: 02000228.52-02000228.81		