



WIRING DIAGRAM

- A = 5 Conductor Cable (No. 14 A.W.G.)
- B = 3 Conductor Cable (No. 14 A.W.G.)
- for photocell
- C = 1 Conductor Cable (No. 8 A.W.G.)
- 3 times - for service



Entrance to Crofton
Middle School

MD. 424

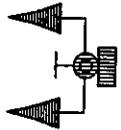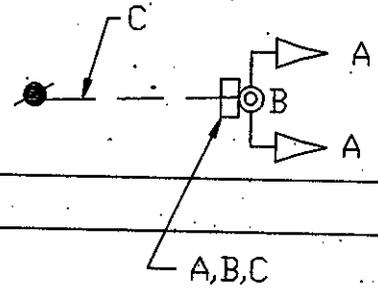

MARYLAND DEPARTMENT OF TRANSPORTATION
Office of Traffic & Safety
TRAFFIC ENGINEERING DESIGN DIVISION

Wiring Diagram:
Md. 424 approaching Crofton Middle School
Anne Arunel County, TS-3435 INT, Not to Scale

DATE 08/94	DRAWN BY WJM	CONTRACT NO. 855-02161
---------------	-----------------	---------------------------