



SIGNALS

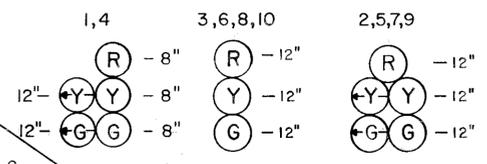


SIGNS



NEMA PHASING

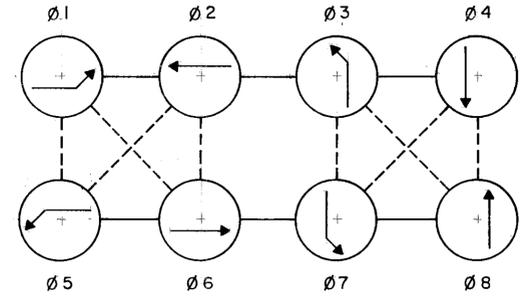

FLASHING OPERATION

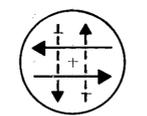

- NOTE:**
- PHASES ASSOCIATED BY A SOLID LINE WILL NOT OPERATE CONCURRENTLY.
 - PHASES ASSOCIATED BY A DASHED LINE WILL/MAY OPERATE CONCURRENTLY.

US 40 WBR

US 40 EBR

CLEVELAND AVENUE

LEGEND OF UNDERGROUND UTILITIES

- G- GAS MAIN
- W- WATER MAIN
- S- SEWER MAIN
- E- ELECTRIC CABLES
- T- TELEPHONE CABLES
- A- AERIAL CABLES
- S_D- STORM DRAIN

GENERAL NOTES:

- ALL PAVEMENT MARKINGS SHOWN ARE PROPOSED AND UNLESS OTHERWISE NOTED, ARE TO BE INSTALLED BY OTHERS IN ACCORDANCE WITH S.H.A. STANDARDS.
- "D.O." INDICATES A DELAY-OUTPUT LOOP DETECTOR.
- ALL UTILITY LOCATIONS SHOWN ON THIS PLAN ARE APPROXIMATE. EXACT LOCATIONS WILL HAVE TO BE CONFIRMED THRU "MISS UTILITY" (1-800-257-7777) AND THE CITY OF HAGERSTOWN; MR. MERLE SAVILLE (1-301-790-3200).
- THE CONTRACTOR SHALL CONFIRM THE LOCATION OF ALL PROPOSED GEOMETRICS PRIOR TO INSTALLING THE SIGNAL EQUIPMENT.

— PREPARED BY —
CENTURY ENGINEERING, INC.
 CONSULTING ENGINEERS-PLANNERS
 TOWSON, MARYLAND

REVISIONS	APPROVALS
	<i>[Signature]</i> 7-20-87 CHIEF, SIGNAL DESIGN SECTION
	<i>[Signature]</i> 7/22/87 ASST. DISTRICT ENGINEER, TRAFFIC
	<i>[Signature]</i> 7-20-87 CHIEF, BUREAU OF TRAFFIC ENGINEERING
	<i>[Signature]</i> 7/22/87 DEPUTY CHIEF ENGINEER, OFFICE OF TRAFFIC

MARYLAND DEPARTMENT OF TRANSPORTATION
 STATE HIGHWAY ADMINISTRATION — OFFICE OF TRAFFIC
 BUREAU OF TRAFFIC ENGINEERING

DRAWN BY: JOHN H. GREEZICKI OF CENTURY ENGINEERING, INC.
 DES. BY: REBECCA S. CHRISTMAN OF CENTURY ENGINEERING, INC.
 CHK. BY: *[Signature]* 7-20-87

U.S. 40 AND MD. 64 / CLEVELAND AVENUE

HAGERSTOWN, MD. COUNTY: WASHINGTON

DATE: 7-7-87 F.A.P. NO. TS/FILE NO. SHEET NO.
 SCALE: 1" = 20' S.H.A. NO. W-839-501-676 **635** 3 OF 14