

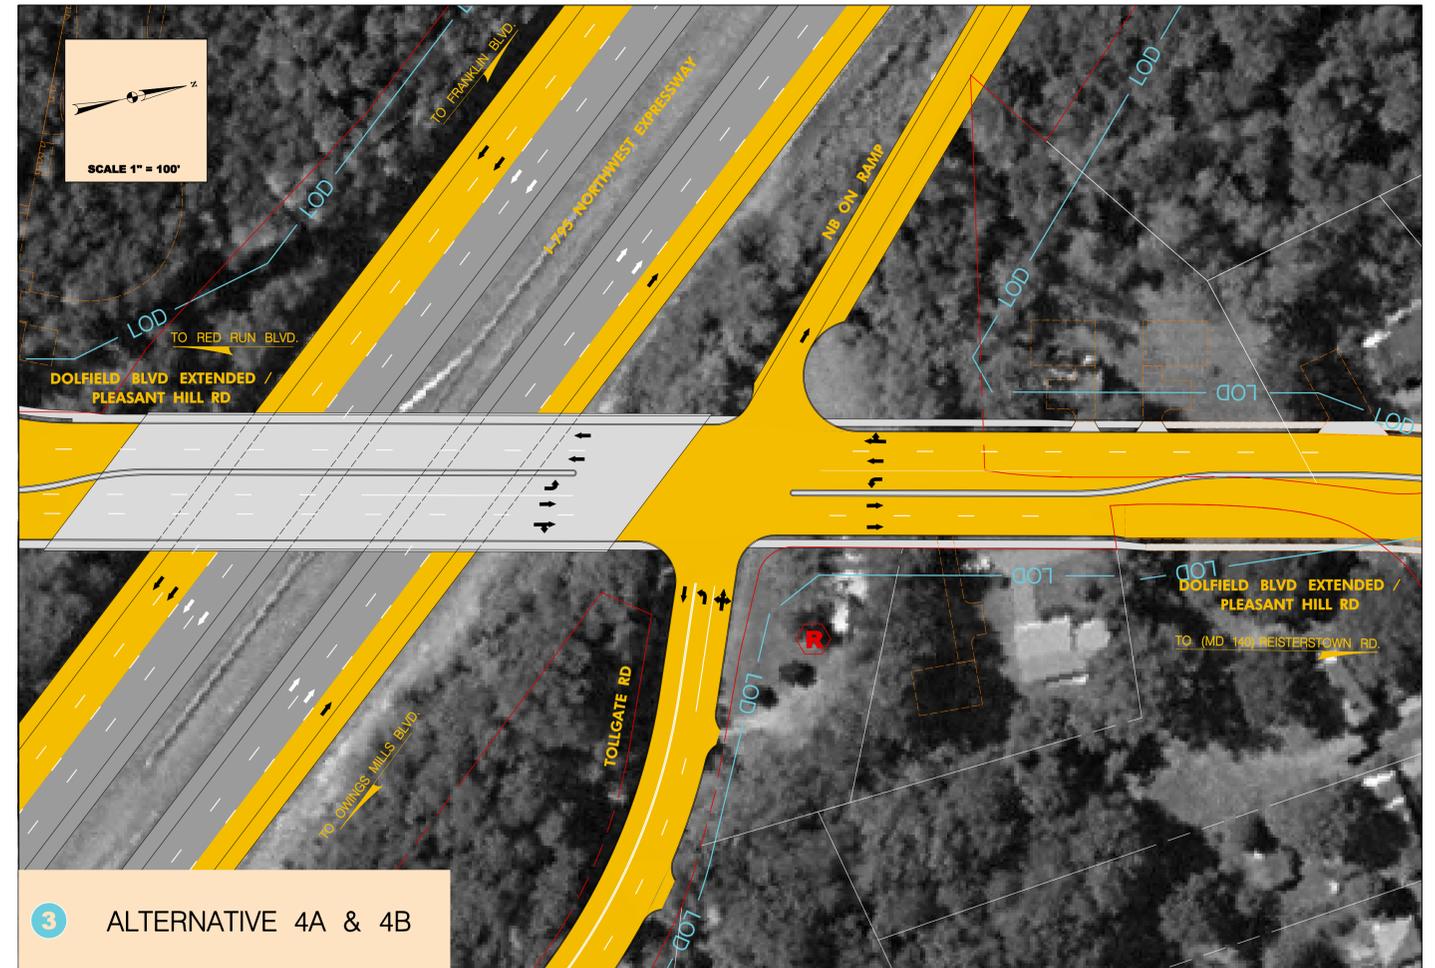


DOLFIELD BOULEVARD EXTENDED / PLEASANT HILL ROAD AT TOLLGATE ROAD

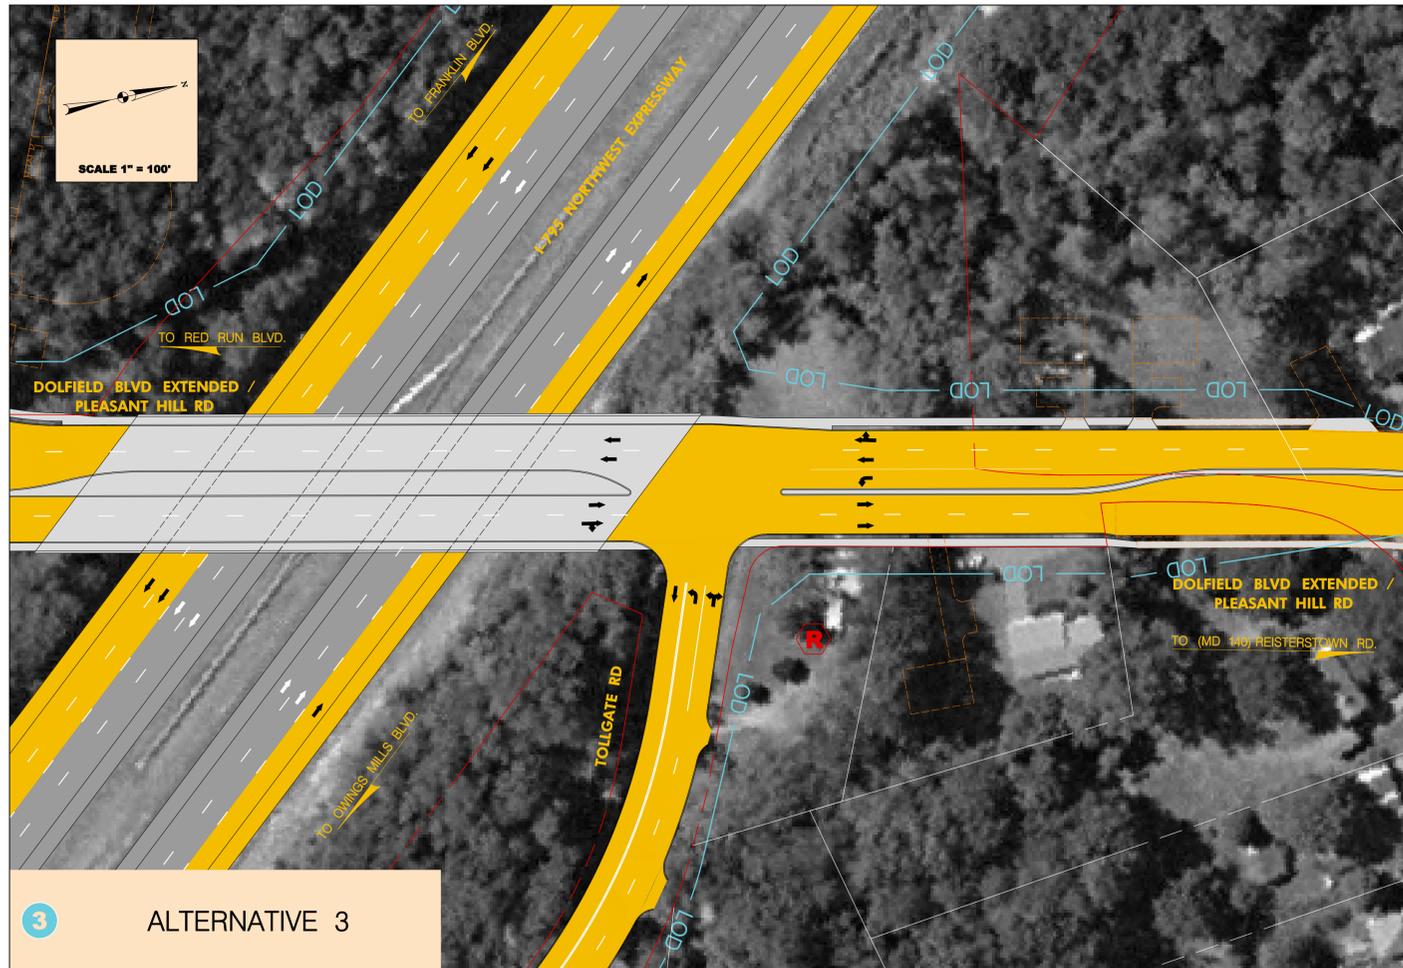

LEGEND	
PROPOSED IMPROVEMENTS	
PROPOSED BRIDGE, SIDEWALKS & MEDIANS	
PROPERTY LINES	
EXISTING RIGHT-OF-WAY	
PROPOSED IMPROVEMENTS (BY OTHERS)	
LIMIT OF DISTURBANCE	
POTENTIAL DISPLACEMENT	

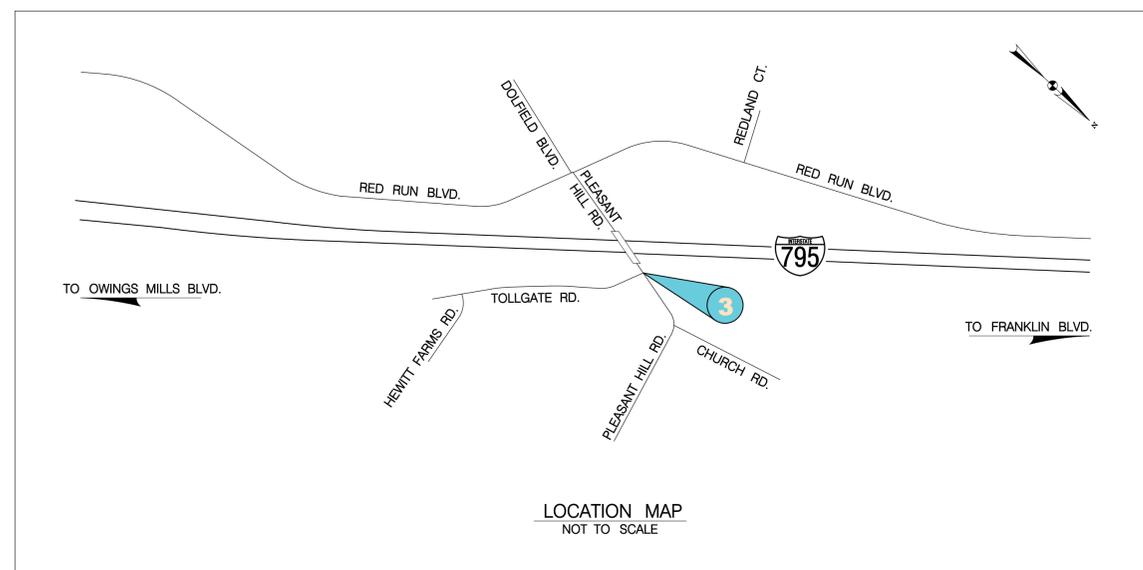

I-795 @ DOLFIELD BOULEVARD / PLEASANT HILL ROAD INTERCHANGE PROJECT PLANNING STUDY

<p>MARYLAND DEPARTMENT OF TRANSPORTATION STATE HIGHWAY ADMINISTRATION OFFICE OF PLANNING AND PRELIMINARY ENGINEERING</p>	BACKGROUND MAPPING SOURCE MD SHA
	OCTOBER 2008

1" = 100' SCALE